

D58-3276 – PROPOSED TRAFFIC ORDER

NEATH PORT TALBOT COUNTY BOROUGH COUNCIL **CYNGOR BWRDEISTREF SIROL CASTELL-NEDD PORT TALBOT**

(A4109 MAIN ROAD, ABERDULAIS, NEATH) **(PEDESTRIAN CROSSING)**

ORDER 2026

STATEMENT OF REASON

The proposed pedestrian crossing is required to provide a safe and accessible crossing facility for pedestrians travelling between Dulais Drive and the A4109 Main Road, Aberdulais. The crossing will improve access to existing bus stops on the A4109 Main Road, thereby enhancing connectivity between the village and surrounding communities. The scheme is intended to improve pedestrian safety and accessibility for all highway users.

NEATH PORT TALBOT COUNTY BOROUGH COUNCIL
CYNGOR BWRDEISTREF SIROL CASTELL-NEDD PORT TALBOT

(A4109 MAIN ROAD, ABERDULAIS, NEATH)
(PEDESTRIAN CROSSING)
NOTICE 2026

NOTICE is hereby given that the Council in pursuance of its powers as contained in Section 23 of the Road Traffic Regulation Act 1984 intends to install a Pedestrian Crossing situated on the highway as specified in the Schedule below.

A copy of the draft Notice, plan and statement of reasons can be inspected on the Council's Internet Website <https://www.npt.gov.uk/traffic-regulation-orders-tros>

Any objections should be submitted in writing, setting out the reasons thereof, to reach the Head of Engineering and Transport, The Quays, Baglan Energy Park SA11 2GG by the 5th of August 2026.

If you have any further enquiries regarding this notice, please send your email to: environment@npt.gov.uk

SCHEDULE

Schedule 1 – Pedestrian Crossing

1.1 A4109 Main Road, Aberdulaish, Neath.



Approximately 20 metres in a south westerly direction from its junction with Dulaish Drive.

DATED 15th JULY 2026
M C GRIFFITHS
CHIEF LEGAL OFFICER

THIS IS A C.A.D. PRODUCED DRAWING AND SHOULD NOT BE AMENDED BY HAND.

NOTES

1. All dimensions are in millimetres unless otherwise stated.
2. Ordnance Survey Licence:
© Crown Copyright and Database Right 2013. Ordnance Survey 100023392.
© Hawlfraint a hawilau cronfa ddata'r goron 2013. Rhid trwydded yr arolwg ordnans 100023392.

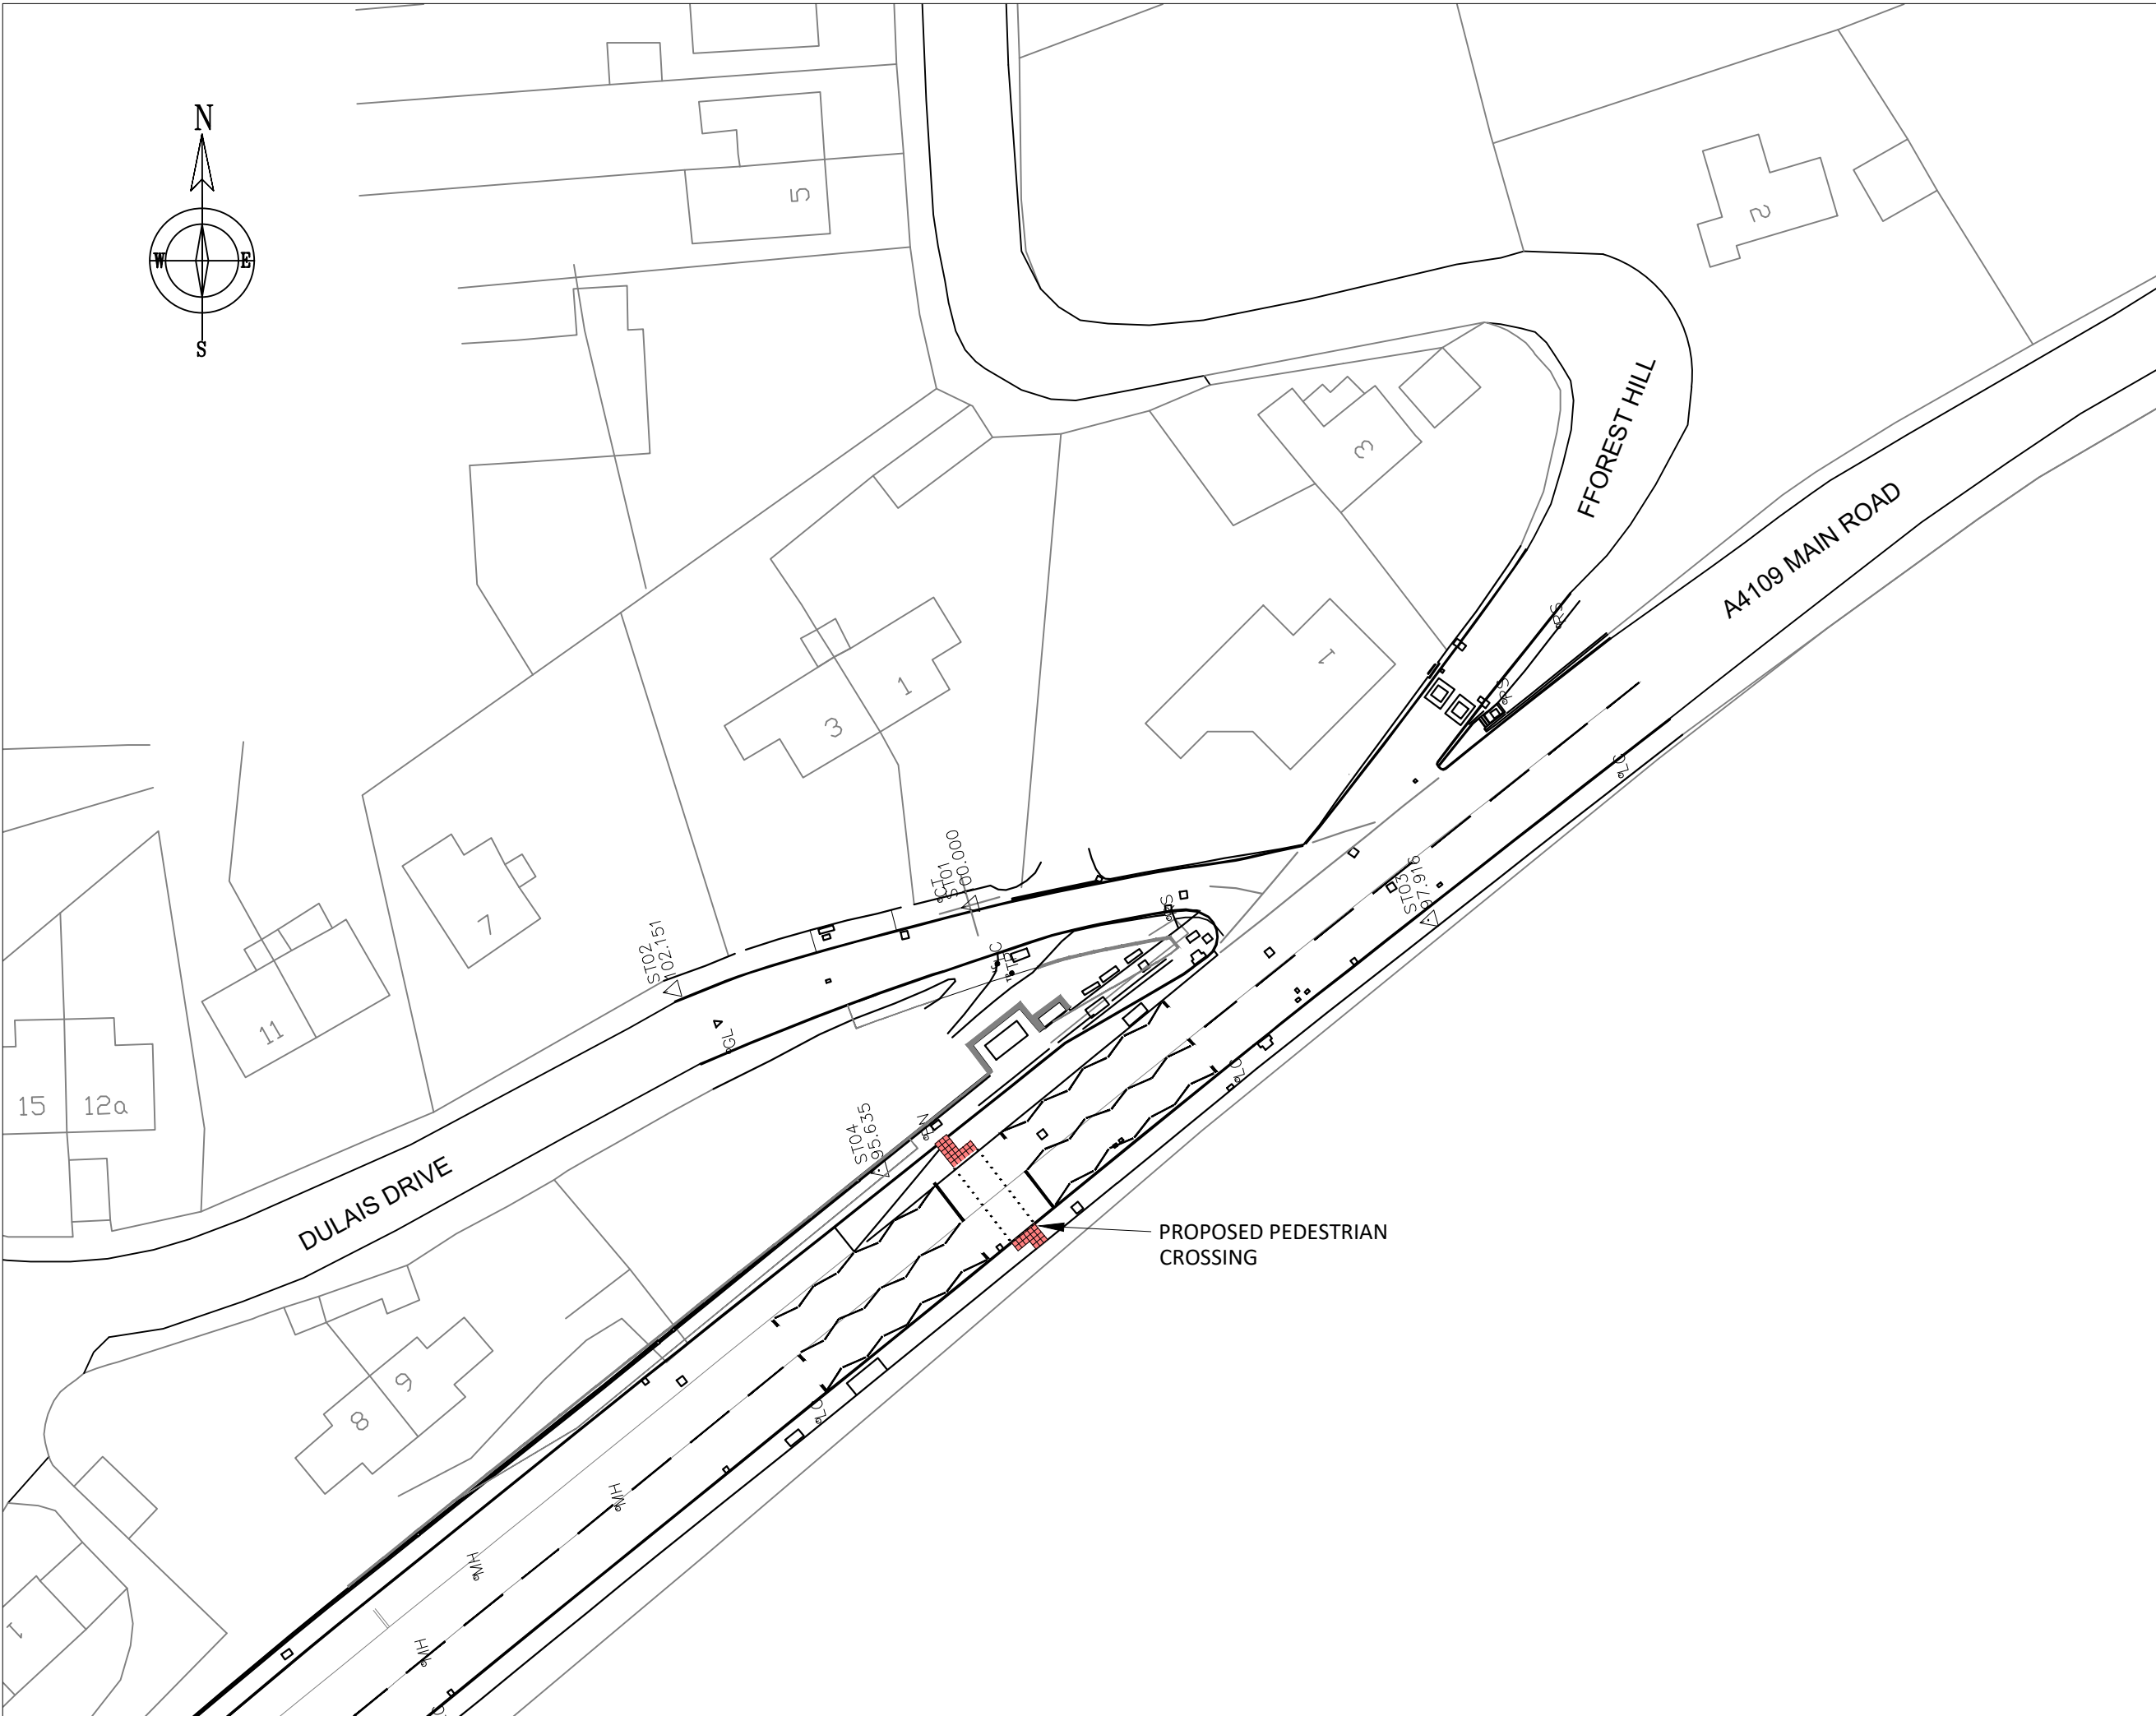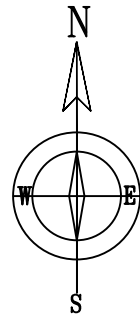

Rev	Details	Dr	Ch	Ap	Date

Client



ENGINEERING AND TRANSPORT

NICOLA PEARCE
DIRECTOR OF ENVIRONMENT AND REGENERATION
THE QUAYS, BRUNEL WAY
BAGLAN ENERGY PARK
NEATH SA11 2GG

Job Title

ROAD SAFETY GRANT 2026 / 2027
DULAIS DRIVE, ABERDULAIS

PROPOSED PEDESTRIAN
CROSSING

File No.	Financial Code No.			
Drawn	JBK	Checked	MCB	Approved
Date	Jun'26	Date	Jun'26	Date
Scales	1:500			

Drawing No. C16900-TRO2

Dwg. No.

Job Title