

**D58-3137 – PROPOSED TRAFFIC ORDER**  
**NEATH PORT TALBOT COUNTY**  
**BOROUGH COUNCIL**  
**(A474 NEW ROAD, GELLINUDD)**  
**(REVOCAION OF 30 MPH SPEED LIMIT)**

**ORDER 2024**

**STATEMENT OF REASON**

The order is necessary to lower the existing speed limit on a section of the A474 New Road in the interest of Road Safety.

**NEATH PORT TALBOT COUNTY BOROUGH COUNCIL**  
**CYNGOR BWRDEISTREF SIROL CASTELL-NEDD PORT TALBOT**

**(A474 NEW ROAD, GELLINUDD)**  
**(REVOCATION OF 30 MPH SPEED LIMIT)**

**ORDER 2024**

**NOTICE** is given that the Council intends to make an Order under Sections 1 and 2 and Part IV of Schedule 9 of the Road Traffic Regulation Act 1984, the effect of which is as set out in the Schedule below.

A copy of the draft Order, plan and statement of reasons can be inspected on the Council's Internet Website <https://www.npt.gov.uk/traffic-regulation-orders-tros>.

Any objections should be submitted in writing, setting out the reasons thereof, to reach the Head of Engineering and Transport, The Quays, Baglan Energy Park SA11 2GG by 25<sup>th</sup> December 2024.

If you have any further enquiries regarding this notice please send your email to: [environment@npt.gov.uk](mailto:environment@npt.gov.uk)

**SCHEDULE**

**Schedule 1 – Revocation of 30 MPH Speed Limit**

***(A474 NEW ROAD, GELLINUDD) (REVOCATION) AND (30 MPH SPEED LIMIT) ORDER 2023***

***1.1 A474 New Road, Gellinudd***

*From its junction with Pen Yr Alltwen for a distance of approximately 630 metres in a northerly direction.*

For clarification the aforementioned section of road will now default to a restricted road status of 20mph by virtue of street lighting.

**DATED 4<sup>th</sup> DECEMBER 2024**


**M C GRIFFITHS**


**HEAD OF LEGAL & DEMOCRATIC SERVICES**



1. All dimensions are in millimetres unless otherwise stated.

**KEY**

 Proposed revocation of existing 30mph speed limit. This section of the A474 New Road is to revert to 20mph default speed limit by virtue of street lighting

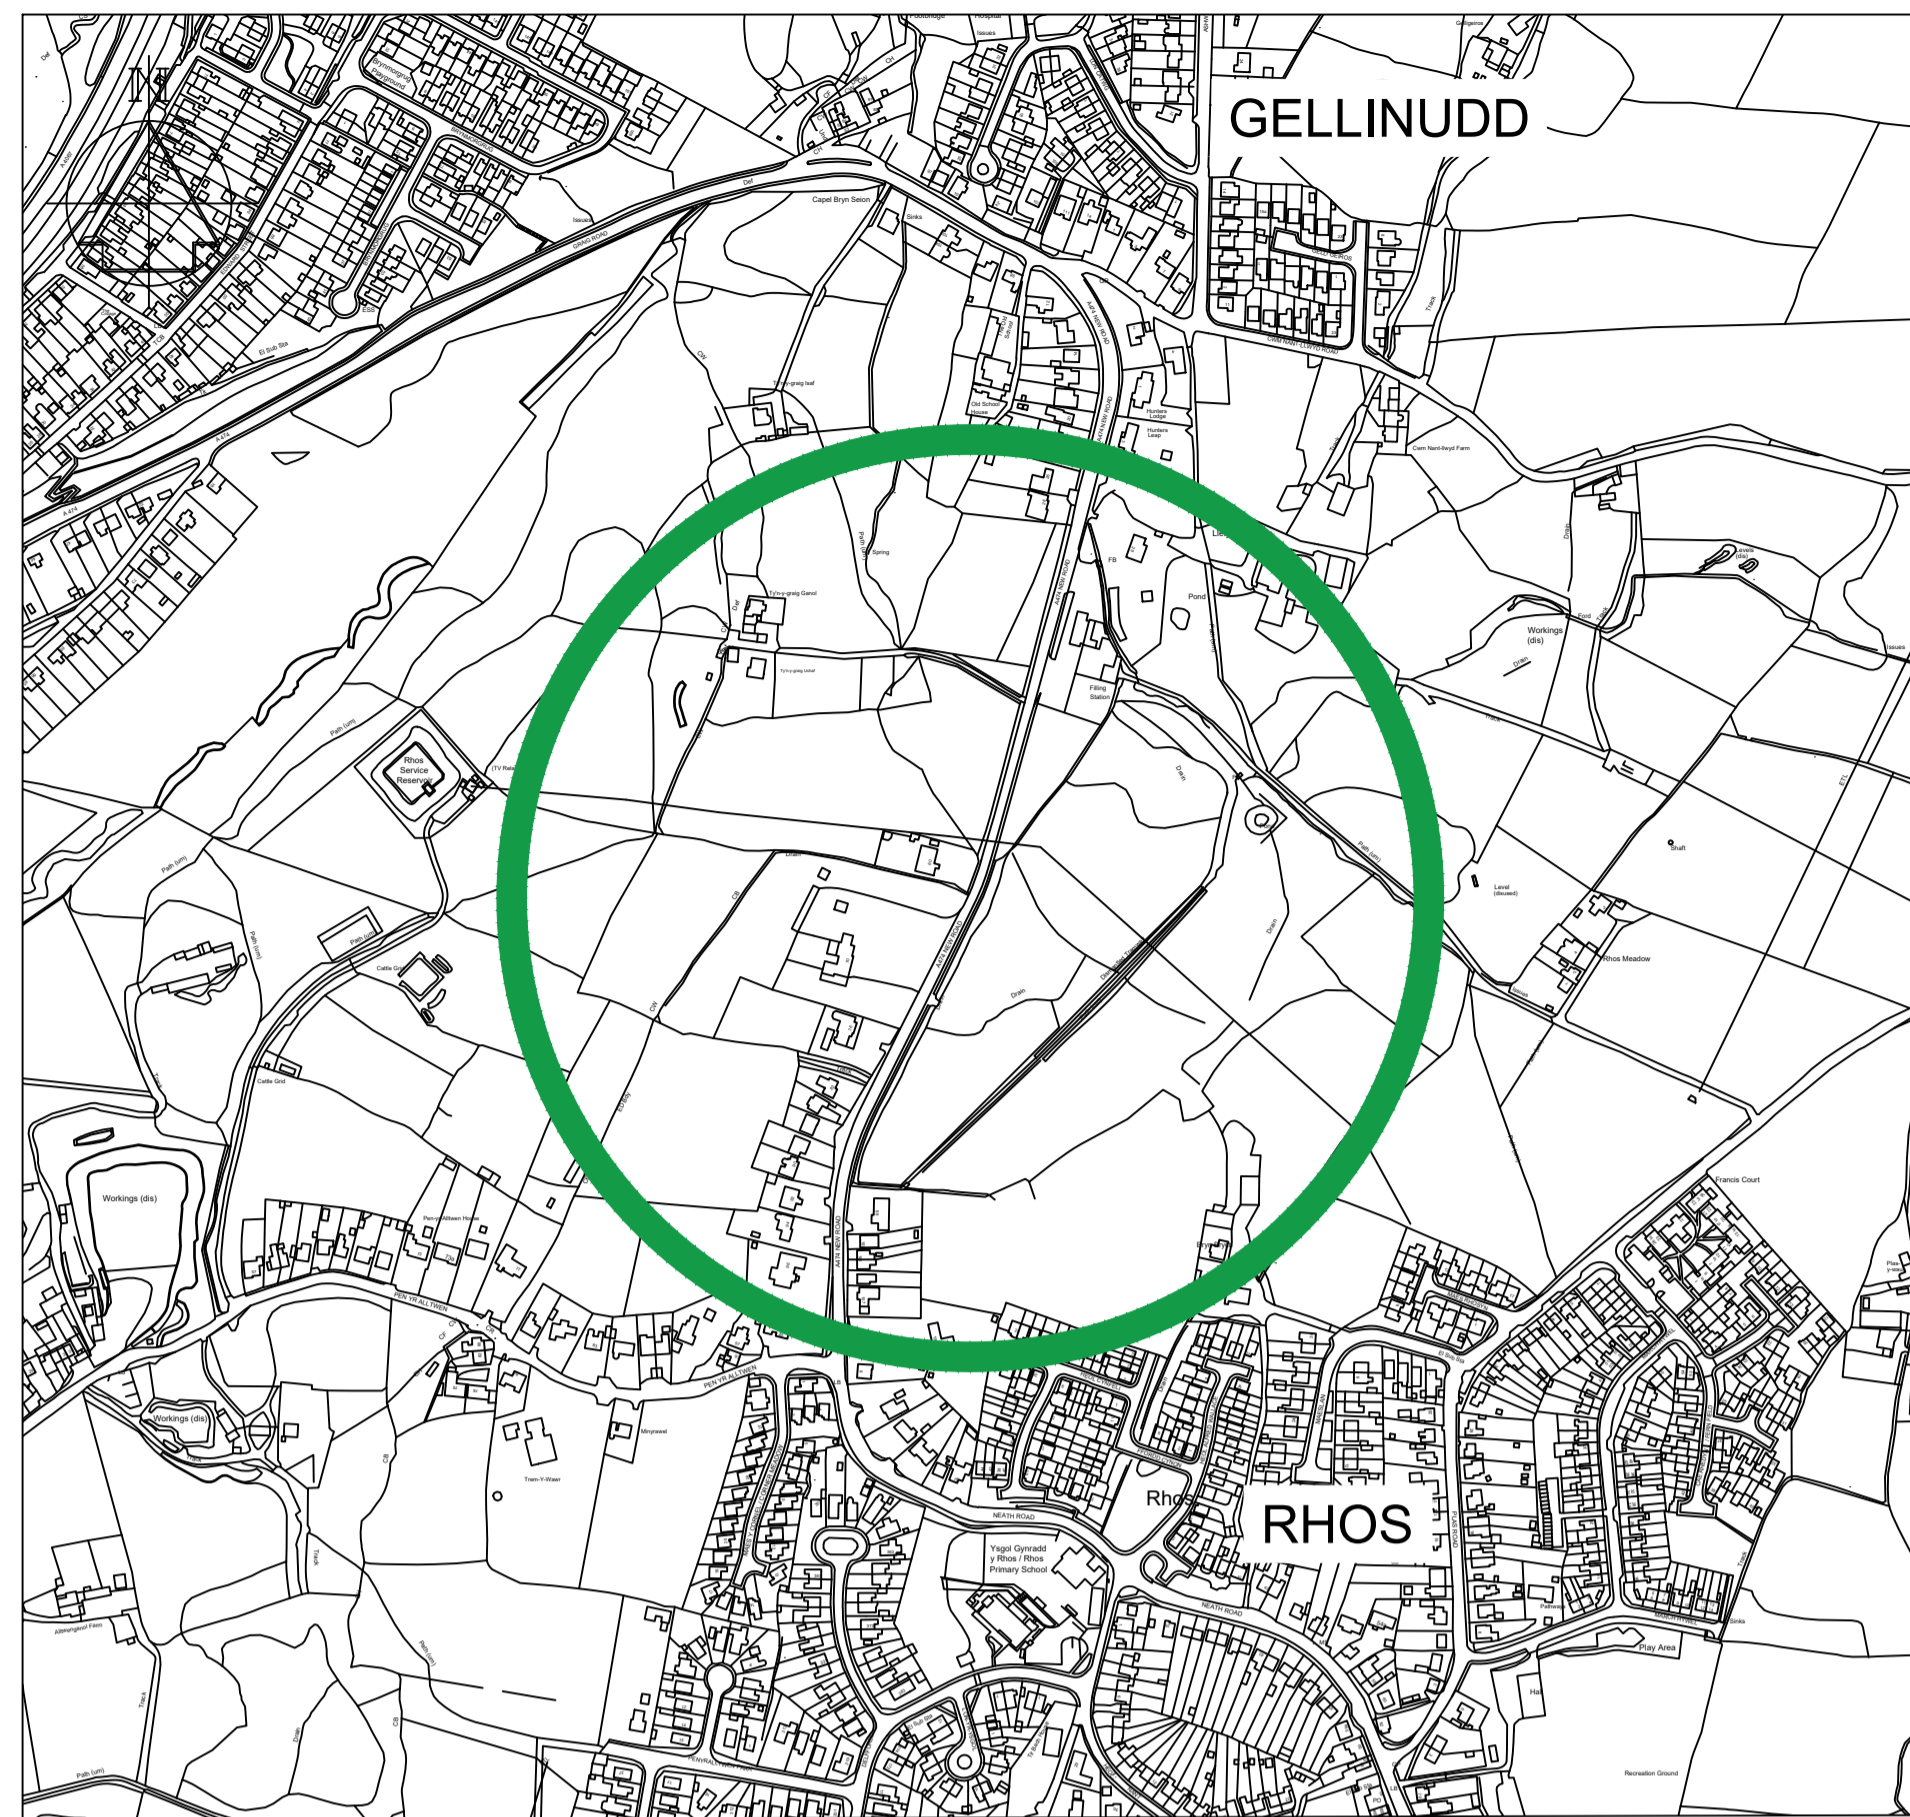

A474 NEW ROAD, GELLINUDD - LOCATION PLAN SCALE 1:5000



A474 NEW ROAD, GELLINUDD - LAYOUT PLAN SCALE 1:1250

Dwg. No.

Job Title

| Rev | Details | Dr | Ch | Ap | Date |
|-----|---------|----|----|----|------|
|-----|---------|----|----|----|------|

Client



**Cyngor Castell-nedd Port Talbot**  
Neath Port Talbot Council

ENGINEERING AND TRANSPORT  
NICOLA PEARCE BSC (Hons), Dip TP, MRTPI  
DIRECTOR OF ENVIRONMENT AND REGENERATION  
THE QUAYS, BRUNEL WAY  
BAGLAN ENERGY PARK  
NEATH SA11 2GG

Job Title

**A474 NEW ROAD,  
GELLINUDD**

PROPOSED REVOCATION OF  
EXISTING 30mph SPEED LIMIT TRAFFIC  
REGULATION ORDER

|             |                          |         |        |          |        |
|-------------|--------------------------|---------|--------|----------|--------|
| File No.    | Financial Code No.       |         |        |          |        |
| Drawn       | CGD                      | Checked | MCB    | Approved | HHH    |
| Date        | SEP 24                   | Date    | SEP 24 | Date     | SEP 24 |
| Scales      | AS SHOWN                 | Status  |        |          |        |
| Drawing No. | C21570 / NR / RSL / TR01 |         |        |          |        |