

NEATH PORT TALBOT COUNTY BOROUGH COUNCIL
CYNGOR BWRDEISTREF SIROL CASTELL-NEDD PORT TALBOT

(QUARR ROAD, PONTARDAWE)
(DISABLED RESIDENTS PARKING PLACES)

ORDER 2024

NOTICE is given that the Council on the 30th October 2024 made an Order in pursuance of its powers as contained in Section 45 of the Road Traffic Regulation Act 1984 the effect of which is as set out in the Schedules below.

A copy of the Order and plan can be inspected on the Council's Internet Website <https://www.npt.gov.uk/traffic-regulation-orders-tros>.

The Order will come into force on the 8th November 2024.

If any person wishes to question the validity of the Order or of any of its powers on the grounds that it or they are not within the powers conferred by the Act or that any requirements of the Act or of any instrument made under the Act has not been complied with, that person may, within 6 weeks from the date on which the Order is made, apply for that purpose to the High Court.

SCHEDULE

Disabled Residents Permit Holders Only

21 Quarr Road, Pontardawe - North East Side

From a point approximately 35 metres north of the centre point of the junction with Jones Street for a distance of approximately 5.5 metres in a northerly direction.

DATED 4th NOVEMBER 2024

M C GRIFFITHS

HEAD OF LEGAL & DEMOCRATIC SERVICES

NEATH PORT TALBOT COUNTY BOROUGH COUNCIL
CYNGOR BWRDEISTREF SIROL CASTELL-NEDD PORT TALBOT

(QUARR ROAD, PONTARDAWE)
(DISABLED RESIDENTS PARKING PLACES)

ORDER 2024

The Neath Port Talbot County Borough Council in exercise of their powers under Section 45 of the Road Traffic Regulation Act 1984 (hereinafter referred to as “the Act of 1984”) and of all other powers them enabling and after consultation with the Chief Officer of Police in accordance with Part III of Schedule 9 of the Act of 1984 hereby makes the following Order: -

1. This Order shall come into operation on the 8th day of November 2024 and may be cited as the” Neath Port Talbot County Borough Council (Quarr Road, Pontardawe) (Disabled Residents Parking Places) Order 2024”.

2. (1) In this Order: -

“Disabled Residents Parking Place” (hereinafter referred to as a “Parking Place”) means an area of highway designated as a Parking Place by this Order for the use of a vehicle displaying on or beneath the front windscreen of the vehicle a valid Disabled Residents Parking Place Permit issued in respect of that particular parking place.

“Disabled Residents Parking Place Permit” (hereinafter referred to as a “Permit”) means a permit issued by the Council for a period of up to 12 months to a person who has satisfied the Council as being entitled to the issue of a permit in accordance with the Council’s policy for the issue of such permits as may be determined from time to time.

Each length of highway referred to in the Schedule to this Order and bounded on one side by the edge of the carriageway and on the other side by a broken white line on the carriageway is designated as a Parking Place for the purpose of this Order.

“Universal Service Providers” means those operators of postal services who are licensed to provide all or part of a Universal Postal Service under the provisions contained in the Postal Services Act 2000.

(2) Except where otherwise stated, any reference in this Order to a numbered Article or Schedule is a reference to the Article or Schedule bearing that number in this Order.

(3) The Interpretation Act 1978 shall apply for the interpretation of this Order as it applies for the Interpretation of an Act of Parliament.

3.

DISABLED RESIDENTS PARKING PLACES

- (1) Except as provided by Articles 5, 6 and 3(2) of this Order or upon the direction of a Police Constable in uniform or a Parking Attendant no person shall cause or permit any vehicle to park in the Parking Places designated by the Schedule to this Order.
- (2) The provisions of Article 3(1) to this Order shall not apply to the holder of a Permit when parking a vehicle in a Parking Place as described in the Schedule to this Order and the vehicle is displaying a valid Permit on or beneath the front windscreen of that vehicle in such a position that the front of the Permit and the written details thereon are clearly visible from outside the vehicle.

4.

Regulation of Parking Place

- A.
 - (i) The holder of a Permit shall not park in any Parking Place other than in the Parking Place specified on the Permit;
 - (ii) Where a Police Constable in uniform or a Parking Attendant is of the opinion that the provisions contained in Article 3(1) of this Order have been contravened he may remove or cause to be removed the vehicle from the Parking Place and where it is so removed shall provide for the safe custody of the vehicle;
 - (iii) A Police Constable in uniform or a Parking Attendant may move or cause to be moved in the case of emergency to any place he thinks fit any vehicle left in the Parking Place;
 - (iv) The Permit shall be valid only for the Parking Place in respect of which it is issued;
 - (v) Every vehicle in the Parking Place shall stop so that every part of the vehicle is within the limits of the Parking Place.
- B. A Police Constable in uniform or a Parking Attendant or a person duly authorised by the Council may suspend the use of the Parking Place or any part thereof whenever he considers such suspension is reasonably necessary: -

- (i) for the purposes of facilitating the movement of traffic or promoting its safety;
- (ii) for the purposes or any building operation, the maintenance, improvement or reconstruction of the highway, or the cleansing of gullies in or adjacent to the Parking Place, the laying, erection, alteration or repair in or adjacent to the Parking Place of any sewer or of any main pipe or apparatus for the supply of gas, water or electricity or of any telegraphic line or the placing, maintenance or removal of any traffic sign;
- (iii) for the convenience of occupiers of premises adjacent to the Parking Place on any occasion of the delivery or removal of furniture to or from any office or dwelling house adjacent to the Parking Place;
- (iv) on any occasion on which it is likely by reason of some special attraction that any streets will be thronged or obstructed;
- (v) for the convenience of occupiers of premises adjacent to the Parking Place at times of weddings or funerals;

Any person or Police Constable in uniform or Parking Attendant suspending the use of the Parking Place or any part thereof, in accordance with the provisions of this Article shall thereupon place or cause to be placed in that Parking Place or as the case may be that part thereof the use of which is suspended, a traffic sign of any size, colour and type prescribed or authorised under Section 64 of the Act of 1984 indicating that the waiting by vehicles is prohibited.

- C. No person shall cause or permit any vehicle to wait in any part of the Parking Place during such period as there is in or adjacent to that part of the Parking Place a traffic sign placed in pursuance of Paragraph 4B of this Article.

Provided that nothing in this Article shall apply:-

- (i) in respect of any vehicle being used for fire brigade, ambulance or police purposes or any vehicle which is waiting for any other reason specified in this Order;
- (ii) To anything done with the permission of a Police Constable in uniform, Parking Attendant or the person suspending the use of the Parking Place or part thereof in pursuance of this Order.

D. Nothing in Article 3(1) shall apply to: -

- (a) legally qualified medical practitioners as defined in Section 52 of the Medical Act 1956, community nurses or registered veterinary surgeons while visiting premises adjacent to the Parking Place provided that the vehicle is displaying an appropriate worded notice to the effect that it is being used "on call";
- (b) a maximum of two vehicles being used in connection with a wedding;
- (c) vehicles being used for building and maintenance purposes in properties adjacent to the Parking Place;
- (d) to enable any hearse or any vehicle owned by a funeral director or owner of funeral vehicles to be used as part of a funeral cortege or otherwise in connection with a funeral;
- (e) to enable Support Officers of a bona fide care organisation to park in the Parking Place whilst visiting a Community Care dwelling in pursuit of their duties, providing the special permit issued by the Council is displayed in the correct position on the front windscreen of their vehicle.

PERMITS

- E. (i) The Council may at any time require an applicant for a Permit or the holder of a Permit to produce to an Officer of the Council such evidence in respect of an application for a Permit made to them as they may reasonably require to verify any particulars or information given to them in respect of any Permit issued by them as they may reasonably require to verify that the Permit is valid;
- (ii) No person shall be entitled to hold a Permit for more than one vehicle at any one time;
- (iii) A permit holder may surrender a Permit to the Council at any time and shall surrender it to the Council on the occurrence of any of the following events: -
- (a) the permit holder ceasing to be a resident in the street for which the Permit was issued;
 - (b) the issue by the Council of a duplicate Permit;
 - (c) the expiry of the Permit pursuant to paragraph E(iv) of this article;

- (d) the withdrawal of the Permit by the Council.
 - (iv) A Permit shall cease to be valid at the expiration of the date stated thereon or on the occurrence of any of the events set out in paragraph E (iii) of this Article whichever is the earlier.
 - (v) The Council may by notice in writing served on a permit holder by sending the same by recorded delivery service to the permit holder at the address shown by that person on the application for the Permit or at any other address believed to be that person's abode withdraw a Permit if it appears to the Council that any of the events set out in paragraph E (iii) of this Article has occurred and the Permit Holder shall surrender the Permit to the Council within forty eight hours of the receipt of the aforementioned notice.
 - (vi) A Permit shall be in writing and shall include the following particulars:
 - (a) the expiry date of the Permit pursuant to paragraph E(iv) of this Article.
 - (b) an indication that the Permit was issued by the Council;
 - (c) the address at which the applicant resides.
5. Nothing in Article 3(1) of this Order shall render it unlawful to cause or permit any vehicle to wait in the Parking Place specified therein for as long as may be necessary to enable: -
- (a) a person to board or alight from the vehicle;
 - (b) goods to be loaded or unloaded from the vehicle;
 - (c) the vehicle, if it cannot conveniently be used for such purpose in any other road, to be used in connection with any of the following operations, namely: -
 - (i) building, industrial or demolition operation;
 - (ii) the removal of any obstruction to traffic;
 - (iii) the laying, erection, alteration or repair in or on land adjacent to the said side of road of any sewer or of any main, pipe or apparatus for the supply of gas, water or electricity or of any telecommunications apparatus as defined in the Telecommunications Act 1984;
 - (d) the vehicle, if it cannot conveniently be used for such purpose in any other road, to be used in the service of a local authority or of a water authority in pursuance of statutory powers or duties;
 - (e) the vehicle to be used by a Universal Service Provider for the purpose of delivering or collecting postal packets;
 - (f) the vehicle to take in petrol, oil, water or air from any garage situated on or adjacent to the said length of road.

6. The prohibitions imposed by Article 3(1) of this Order shall not apply to Police, Fire, Ambulance or other Emergency Service vehicles or to Local Authority vehicles when in pursuance of statutory duties or powers.

SCHEDULE

Disabled Residents Permit Holders Only

21 Quarr Road, Pontardawe - North East Side

From a point approximately 35 metres north of the centre point of the junction with Jones Street for a distance of approximately 5.5 metres in a northerly direction.

THE COMMON SEAL)
of the COUNCIL was)
hereunto affixed on the)
30th day of October 2024)
in the presence of :-)




PROPER OFFICER

NOTES


1. All dimensions are in millimetres unless otherwise stated.

Proposed 5.5m x 2.0m Individual Disabled Parking Place.

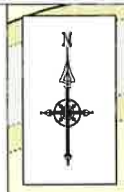

Dwg. No.

Job Title

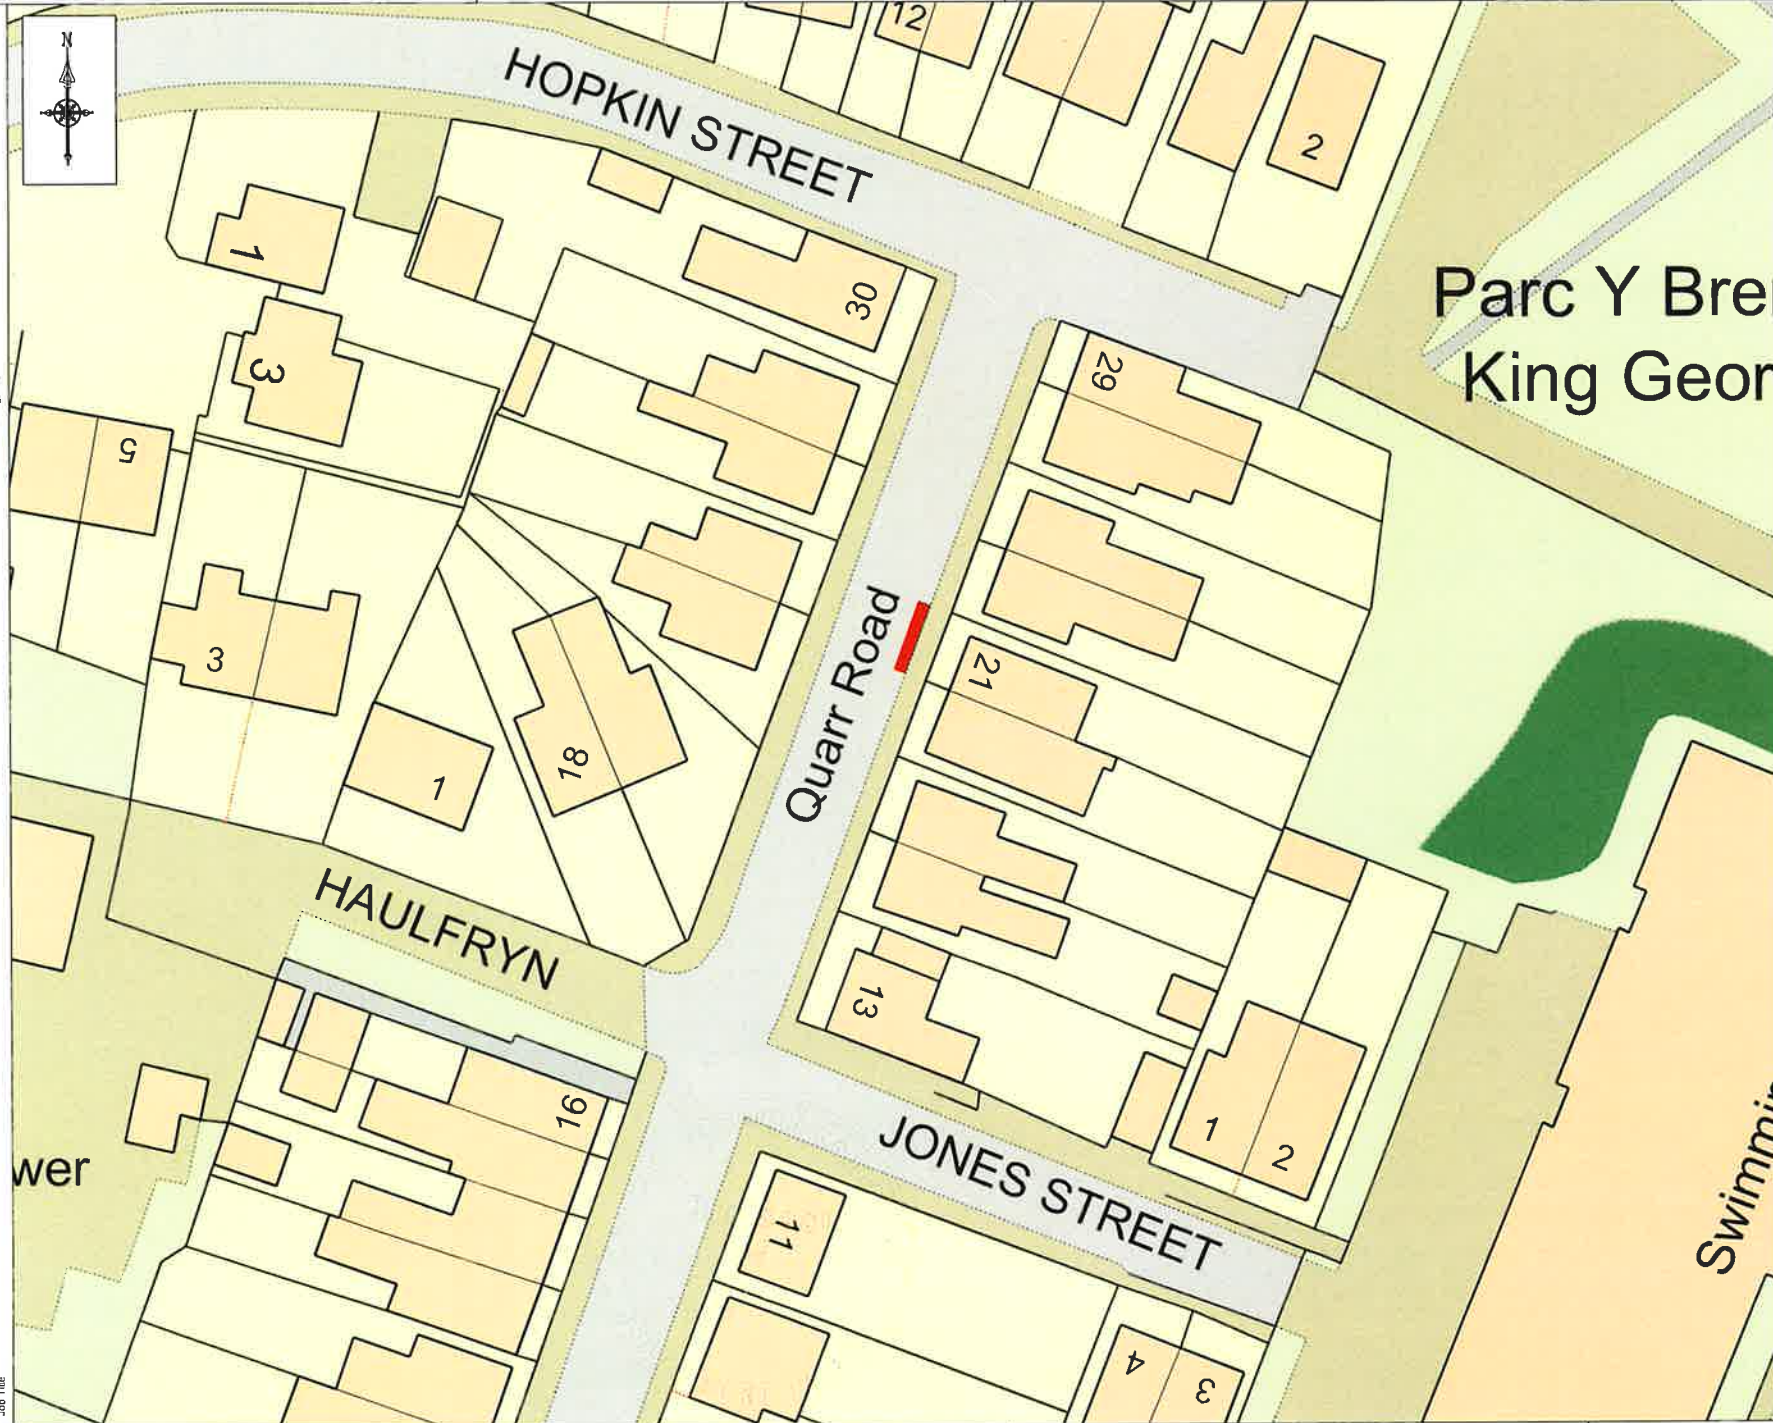

Parc Y Bre
King Geor

Rev	Scale	Dr	Cr	Ac	Des



NIPO: PLANIA (RSC:HWAL) Dd: IP: MHPP
DIRECTOR OF ENVIRONMENT AND RECREATION
THE QUARR, BRINEY WAY
BAGLAN LANCY PARK
NORTH SAFFLWOOD

Job Title: 21 QUARR ROAD, PONTARDAWE
PROPOSED INDIVIDUAL DISABLED PARKING PLACE.

File No:	Financial Code No:
Drawn: JJD	Checked: MCB
Date: JUN23	Date: JUN23
Scale: NTS	Status: PREL#1
Drawing No: IDPP-21QUARR ROAD	