

**NEATH PORT TALBOT COUNTY BOROUGH COUNCIL**  
**CYNGOR BWRDEISTREF SIROL CASTELL-NEDD PORT TALBOT**

**(B4287 CIMLA ROAD, CIMLA, NEATH)**  
**(REVOCATION OF 30 MPH SPEED LIMIT)**

**ORDER 2025**

**NOTICE** is given that the Council on the 13<sup>th</sup> February 2025 made an Order in pursuance of its powers as contained in Section 84 and Part IV of Schedule 9 of the Road Traffic Regulation Act 1984 the effect of which is as set out in the Schedule below.

A copy of the Order and plan can be inspected on the Council's Internet Website <https://www.npt.gov.uk/traffic-regulation-orders-tros>.

The Order will come into force on the 21<sup>st</sup> February 2025.

If any person wishes to question the validity of the Order or of any of its powers on the grounds that it or they are not within the powers conferred by the Act or that any requirements of the Act or of any instrument made under the Act has not been complied with, that person may, within 6 weeks from the date on which the Order is made, apply for that purpose to the High Court.

**SCHEDULE**

**Schedule 1 – Revocation of 30 MPH Speed Limit**

A distance of 214 metres in length starting from the reference point of 16 metres south east of its junction with Eastland Road in an south easterly direction is to be revoked from the below mentioned order ; -

***B4287 Cimla Road, Cimla, Neath) (30 Mph Speed Limit) Order 2023***  
***Schedule 1 – Proposed 30mph Speed Limit***

**1.1 B4287 Cimla Road, Cimla, Neath**

*From a point approximately 16 metres south east of its junction with Eastland Road, Neath for the remaining length of Cimla Road at a distance of approximately 1274 metres and terminates where the road merges into Afan Valley Road.*

**DATED 18<sup>TH</sup> FEBRUARY 2025**

**M C GRIFFITHS**

**HEAD OF LEGAL & DEMOCRATIC SERVICES**

**NEATH PORT TALBOT COUNTY BOROUGH COUNCIL**  
**CYNGOR BWRDEISTREF SIROL CASTELL-NEDD PORT TALBOT**

**(B4287 CIMLA ROAD, CIMLA, NEATH)**  
**(REVOCAION OF 30 MPH SPEED LIMIT)**

**ORDER 2025**

The Neath Port Talbot County Borough Council in exercise of their powers under Sections 84 and Part IV of Schedule 9 of the Road Traffic Act 1984 (hereinafter referred to as “the Act of 1984”) and of all other powers them enabling and after consultation with the Chief Officer of Police in accordance with Part III of Schedule 9 of the Act of 1984 hereby make the following Order: -

1. This Order shall come into force on the 21<sup>st</sup> day of February 2025 and may be cited as the “Neath Port Talbot County Borough Council (B4287 Cimla Road, Cimla, Neath) (Revocation of 30 MPH Speed Limit) Order 2025”.
2. (1) Except where otherwise stated, any reference in this Order to a numbered Article or Schedule is a reference to the Article or Schedule bearing that number in this Order.  
(2) The interpretation Act 1978 shall apply for the interpretation of this Order as it applies for the interpretation of an Act of Parliament.
3. The provisions contained in Schedule 1 of the Neath Port Talbot County Borough Council (B4287 Cimla Road, Cimla, Neath) (30 MPH Speed Limit) Order 2023 are hereby revoked in so far as they relate to the length of road specified in the Schedule to this Order.

**SCHEDULE**

**Schedule 1 – Revocation of Prohibition of 30 MPH Speed Limit**

**1.1 B4287 Cimla Road, Cimla, Neath.**

A distance of 214 metres in length starting from the reference point of 16 metres south east of its junction with Eastland Road in a south easterly direction is to be revoked

**THE COMMON SEAL OF THE )**  
**COUNCIL WAS HEREUNTO )**  
**AFFIXED THIS 13<sup>th</sup> DAY OF )**  
**FEBRUARY 2025 IN THE )**  
**PRESENCE OF: - )**



*M. C. R. [Signature]*

**PROPER OFFICER**

NOTES

- All dimensions are in millimetres unless otherwise stated.






Existing 30mph speed limit.



Proposed revocation of existing 30mph speed limit. This section of the B4287 Cimla Road is proposed to revert to the 20mph default speed limit to encompass the school access.



LOCATION PLAN - EXTENT OF THE SPEED LIMIT.  
NOT TO SCALE

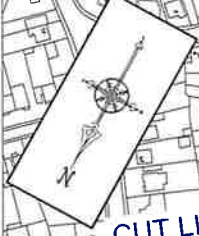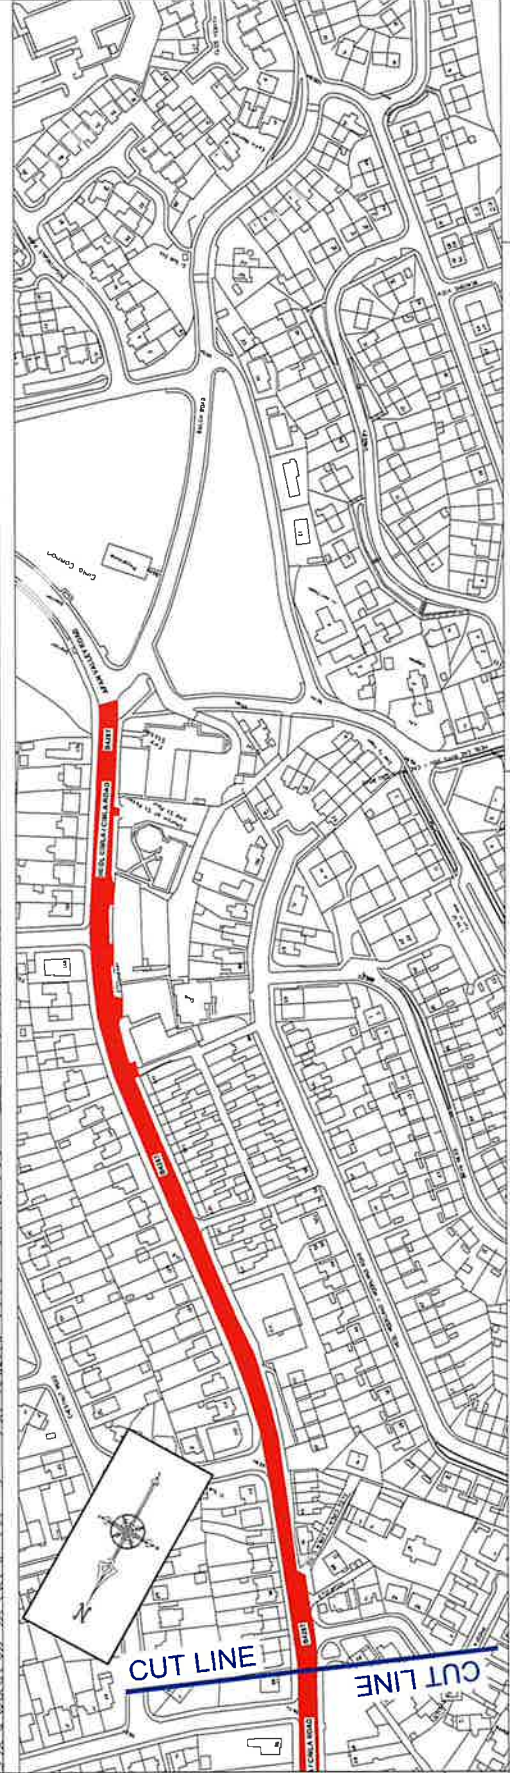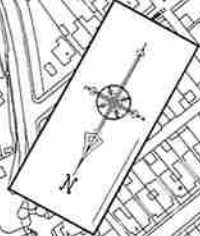

Rev	Issue	By	Date

**Cyngor Castell-nedd Port Talbot**  
Neath Port Talbot Council  
Planning & Highways Management  
NICKY FEARNS (MSc) Dip. Pl. MSc  
DIRECTOR OF ENVIRONMENT AND REGENERATION  
100, BUCKINGHAM PALACE  
HEALTH GATE ROAD

Job Title: **B4287 CIMLA ROAD, NEATH**  
**PROPOSED PART REVOCATION OF EXISTING TRAFFIC REGULATION ORDER**

File No	Project Code No	Approved	HH/JUS
JJD	MCEB		
Date	SEP'24	Date	SEP'24
Scale	1:1250 @ A1	Scale	FILE A4

Drawing No: **CIMLA030PHTR01REV A**