

D58-3261 – PROPOSED TRAFFIC ORDER
NEATH PORT TALBOT COUNTY
BOROUGH COUNCIL

(FFORDD AMAZON, CRYMLYN BURROWS)
(NO VEHICLES EXCEPT FOR ACCESS
TO OFF STREET PREMISES)

ORDER 2026

STATEMENT OF REASON

The scheme is necessary to prevent racing on the highway in the interest of road safety

NEATH PORT TALBOT COUNTY BOROUGH COUNCIL
CYNGOR BWRDEISTREF SIROL CASTELL-NEDD PORT TALBOT

(FFORDD AMAZON, CRYMLYN BURROWS)
(NO VEHICLES EXCEPT FOR ACCESS
TO OFF STREET PREMISES)
ORDER 2026

NOTICE is given that the Council intends to make an Order under Sections 1 and 2 of the Road Traffic Regulation Act 1984 (hereinafter referred to as “the Act of 1984”) and of all other powers them enabling and after consultation with the Chief Officer of Police in accordance with Part III of Schedule 9 of the Act of 1984, the effect of which is as set out in the Schedule below.

A copy of the draft Order, plan and statement of reasons can be inspected on the Council’s Internet Website <https://www.npt.gov.uk/traffic-regulation-orders-tros>

Any objections should be submitted in writing, setting out the reasons thereof, to reach the Head of Engineering and Transport, The Quays, Baglan Energy Park SA11 2GG by 11th May 2026.

If you have any further enquiries regarding this notice please send your email to: environment@npt.gov.uk.

SCHEDULE

No Vehicles Except for Access to Off Street Premises

1.1 Ffordd Amazon, Crymlyn Burrows

From a point approximately 200m north east of its junction with Baldwins Crescent for a distance of approximately 1820 metres in a north easterly direction.

DATED 20th APRIL 2026
M C GRIFFITHS
CHIEF LEGAL OFFICER

NEATH PORT TALBOT COUNTY BOROUGH COUNCIL
CYNGOR BWRDEISTREF SIROL CASTELL-NEDD PORT TALBOT

(FFORDD AMAZON, CRYMLYN BURROWS)
(NO VEHICLES EXCEPT FOR ACCESS TO
OFF STREET PREMISES)
ORDER 2026

The Neath Port Talbot County Borough Council in exercise of its powers under Sections 1 and 2 of the Road Traffic Regulation Act 1984 (hereinafter referred to as “the Act of 1984”) and of all other enabling powers and after consultation with the Chief Officer of Police in accordance with Part III of Schedule 9 of the Act of 1984 hereby makes the following Order:-

1. This Order shall come into operation on the day of 2026 and may be cited as the “Neath Port Talbot County Borough Council (Ffordd Amazon, Crymlyn Burrows) (No Vehicles Except for Access to Off Street Premises) Order 2026”.
2. (1) Except where otherwise stated, any reference in this Order to a numbered Article or Schedule is a reference to the Article or Schedule bearing that number in this Order.

(2) The Interpretation Act 1978 shall apply for the interpretation of this Order as it applies for the interpretation of an Act of Parliament.
3. Save as provided in Articles, 4, 5, 6 and 7 of this Order, no person shall cause or permit any vehicle to proceed or be driven across those sides of lengths of roads as set out in the Schedule to this Order.
4. The prohibition imposed by Article 3 of this Order shall not apply to vehicles proceeding or being driven across those sides of lengths of roads set out in the Schedule to this Order for the purposes of obtaining access to land or premises situated on, under or abutting those lengths of roads.
5. The prohibition imposed by Article 3 of this Order shall not apply to Police, Fire, Ambulance or other Emergency Services or to Local Authority Vehicles when in pursuance of statutory powers.
6. The prohibition imposed by Article 3 of this Order shall not apply to Mechanical Cleansing Vehicles whilst engaged in street/drain cleaning operations on behalf of the Neath Port Talbot County Borough Council.

7. The prohibition imposed by Article 3 of this Order shall not apply to Refuge Vehicles whilst engaged in its refuse collecting operations on behalf of the Neath Port Talbot County Borough Council.

SCHEDULE

No Vehicles Except for Access to Off Street Premises

1.1 Ffordd Amazon, Crymlyn Burrows


From a point approximately 200m north east of its junction with Baldwins Crescent for a distance of approximately 1820 metres in a north easterly direction.

**THE COMMON SEAL OF THE)
COUNCIL WAS HEREUNTO AFFIXED)
ON THE DAY OF 2026)
IN THE PRESENCE OF: -)**

PROPER OFFICER

Dwg. No.

Job Title

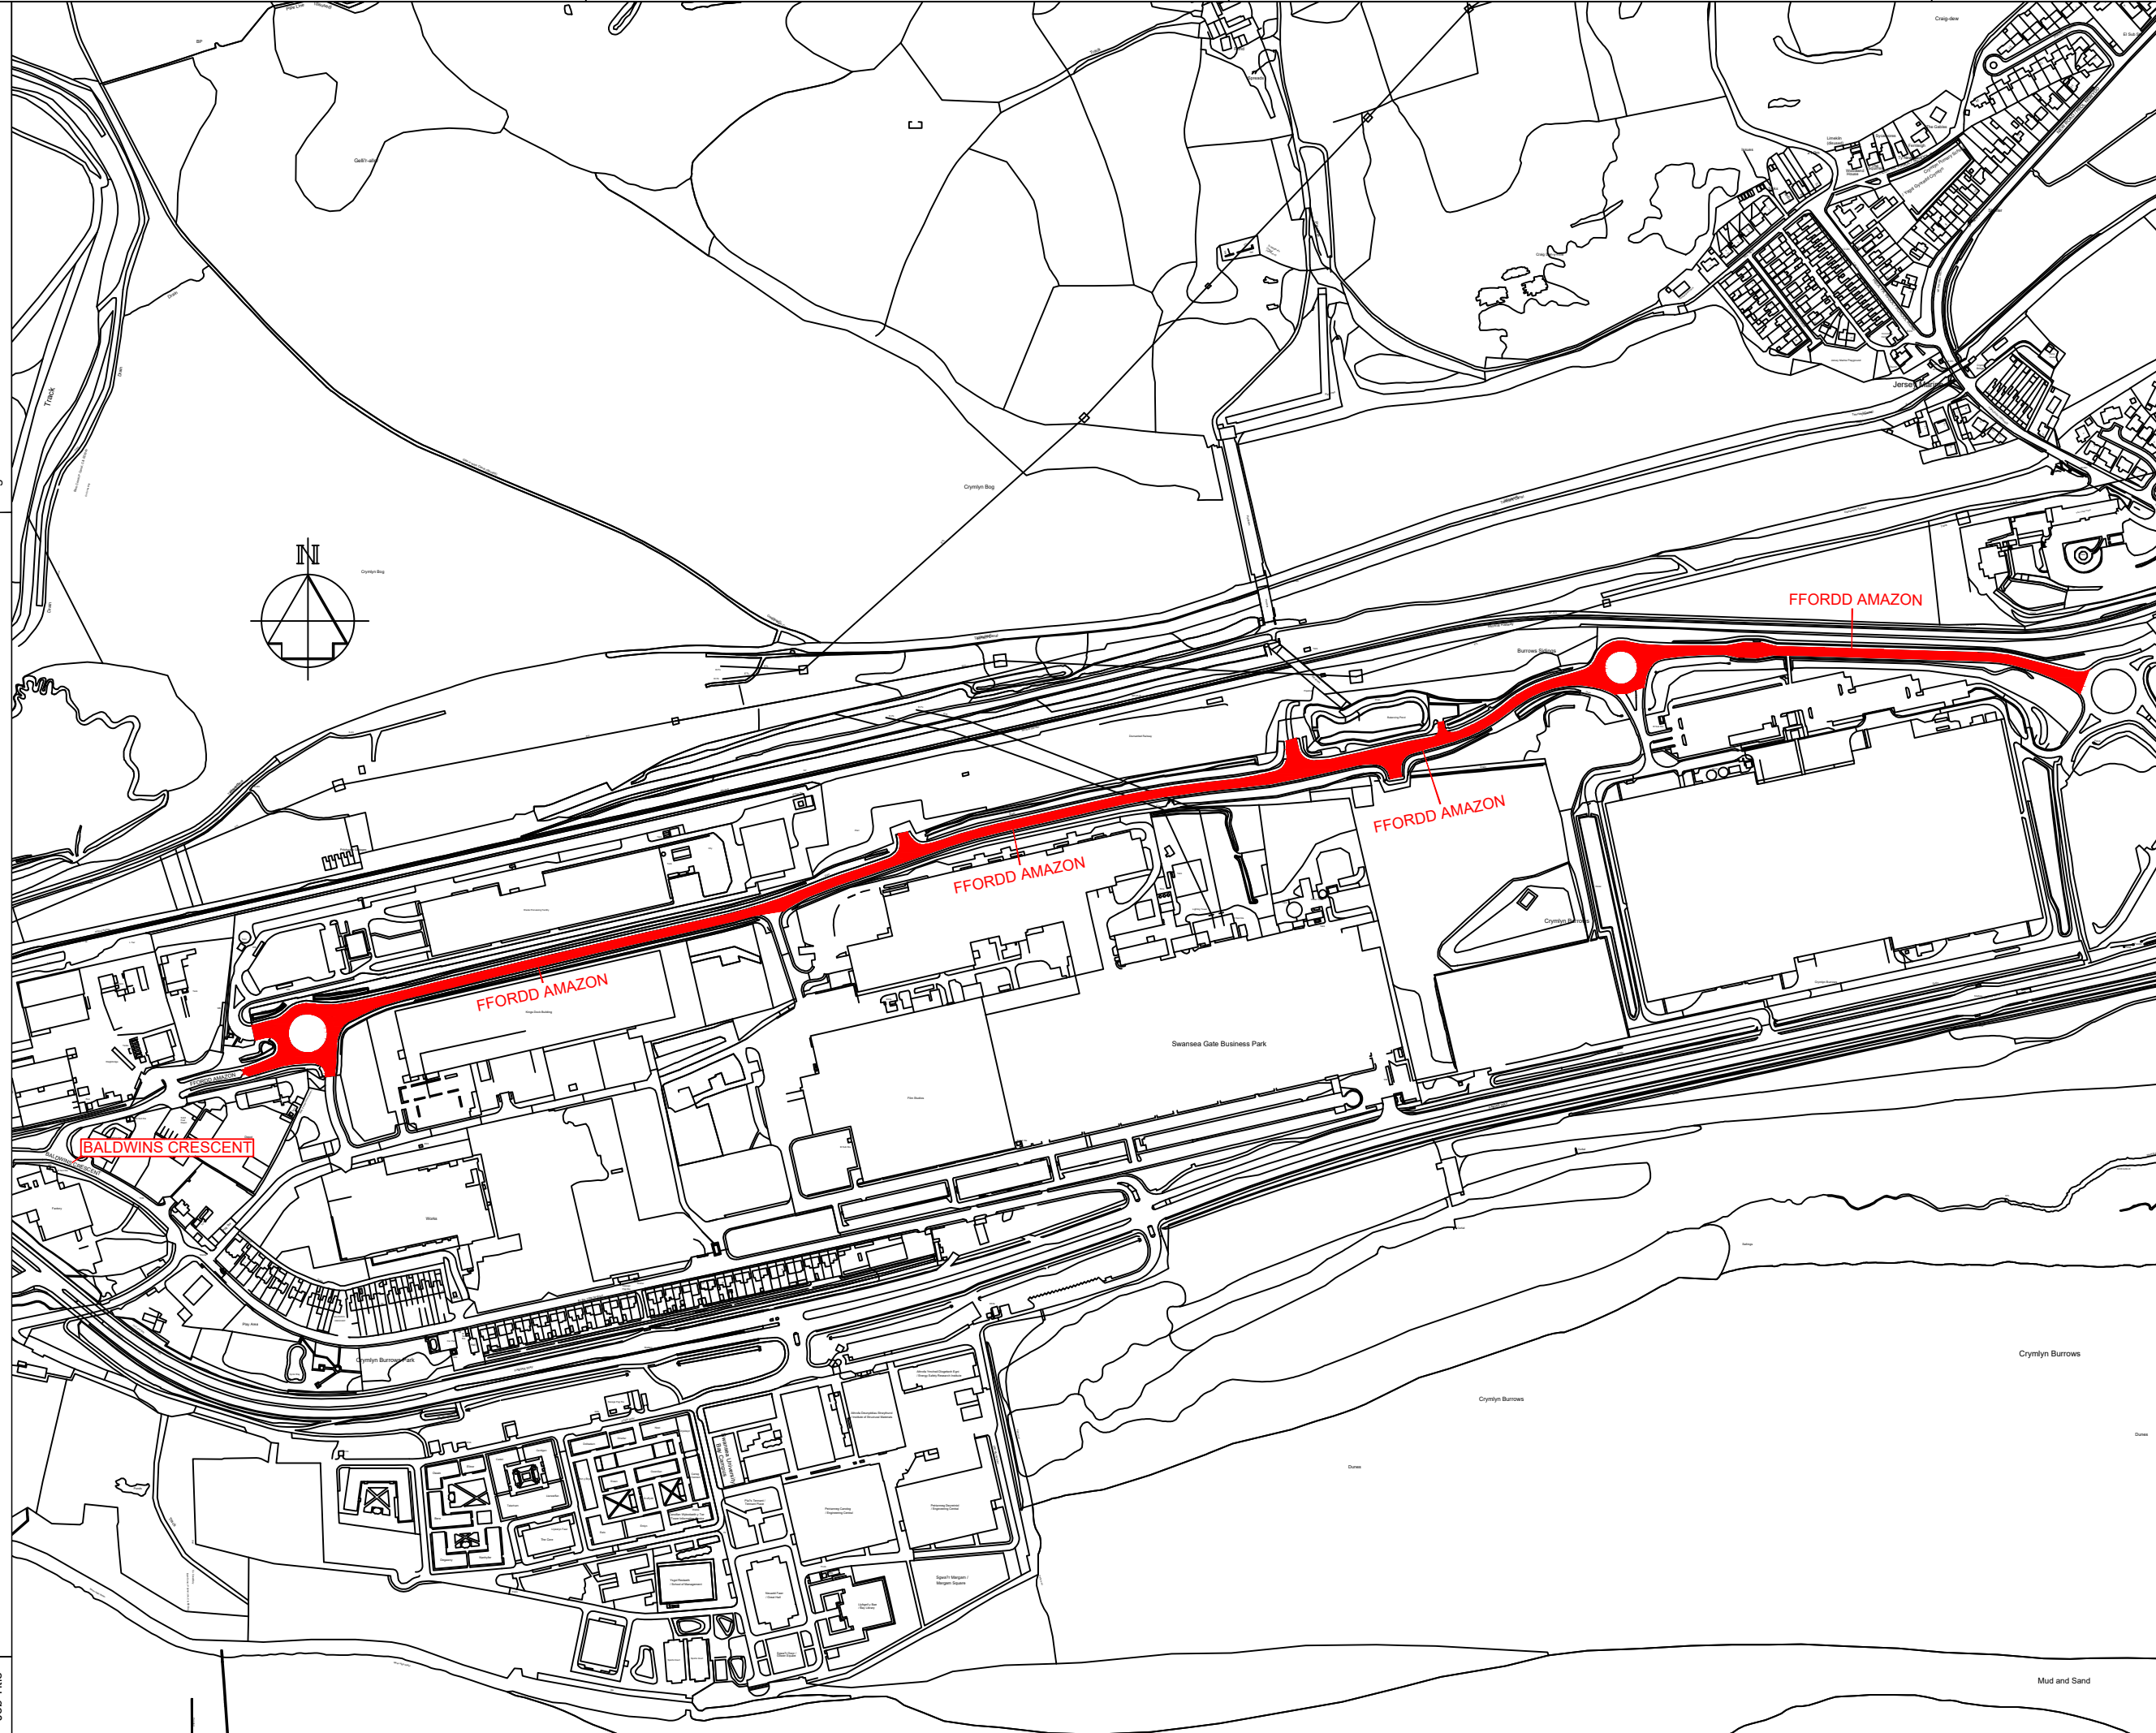

NOTES

1. All dimensions are in millimetres unless otherwise stated.

Key:-

- Proposed No Vehicles
- Except for Access to Off-street Premises

Rev	Details	Dr	Ch	Ap	Date

Client

ENGINEERING AND TRANSPORT

NICOLA PEARCE BSC (Hons), Dip TP, MRTPI
DIRECTOR OF ENVIRONMENT AND REGENERATION
THE QUAYS, BRUNEL WAY
BAGLAN ENERGY PARK
NEATH SA11 2GG

Job Title

**Proposed No Vehicles
Except for Access to Off-street Premises
Ffordd Amazon
Crymlyn Burrows**

File No.	TR10.01	Financial Code No.	
Drawn		Checked	MCB
Date	April 26	Date	April 26
Scales	NTS	Status	
Drawing No.	ffordd amazon_01		