


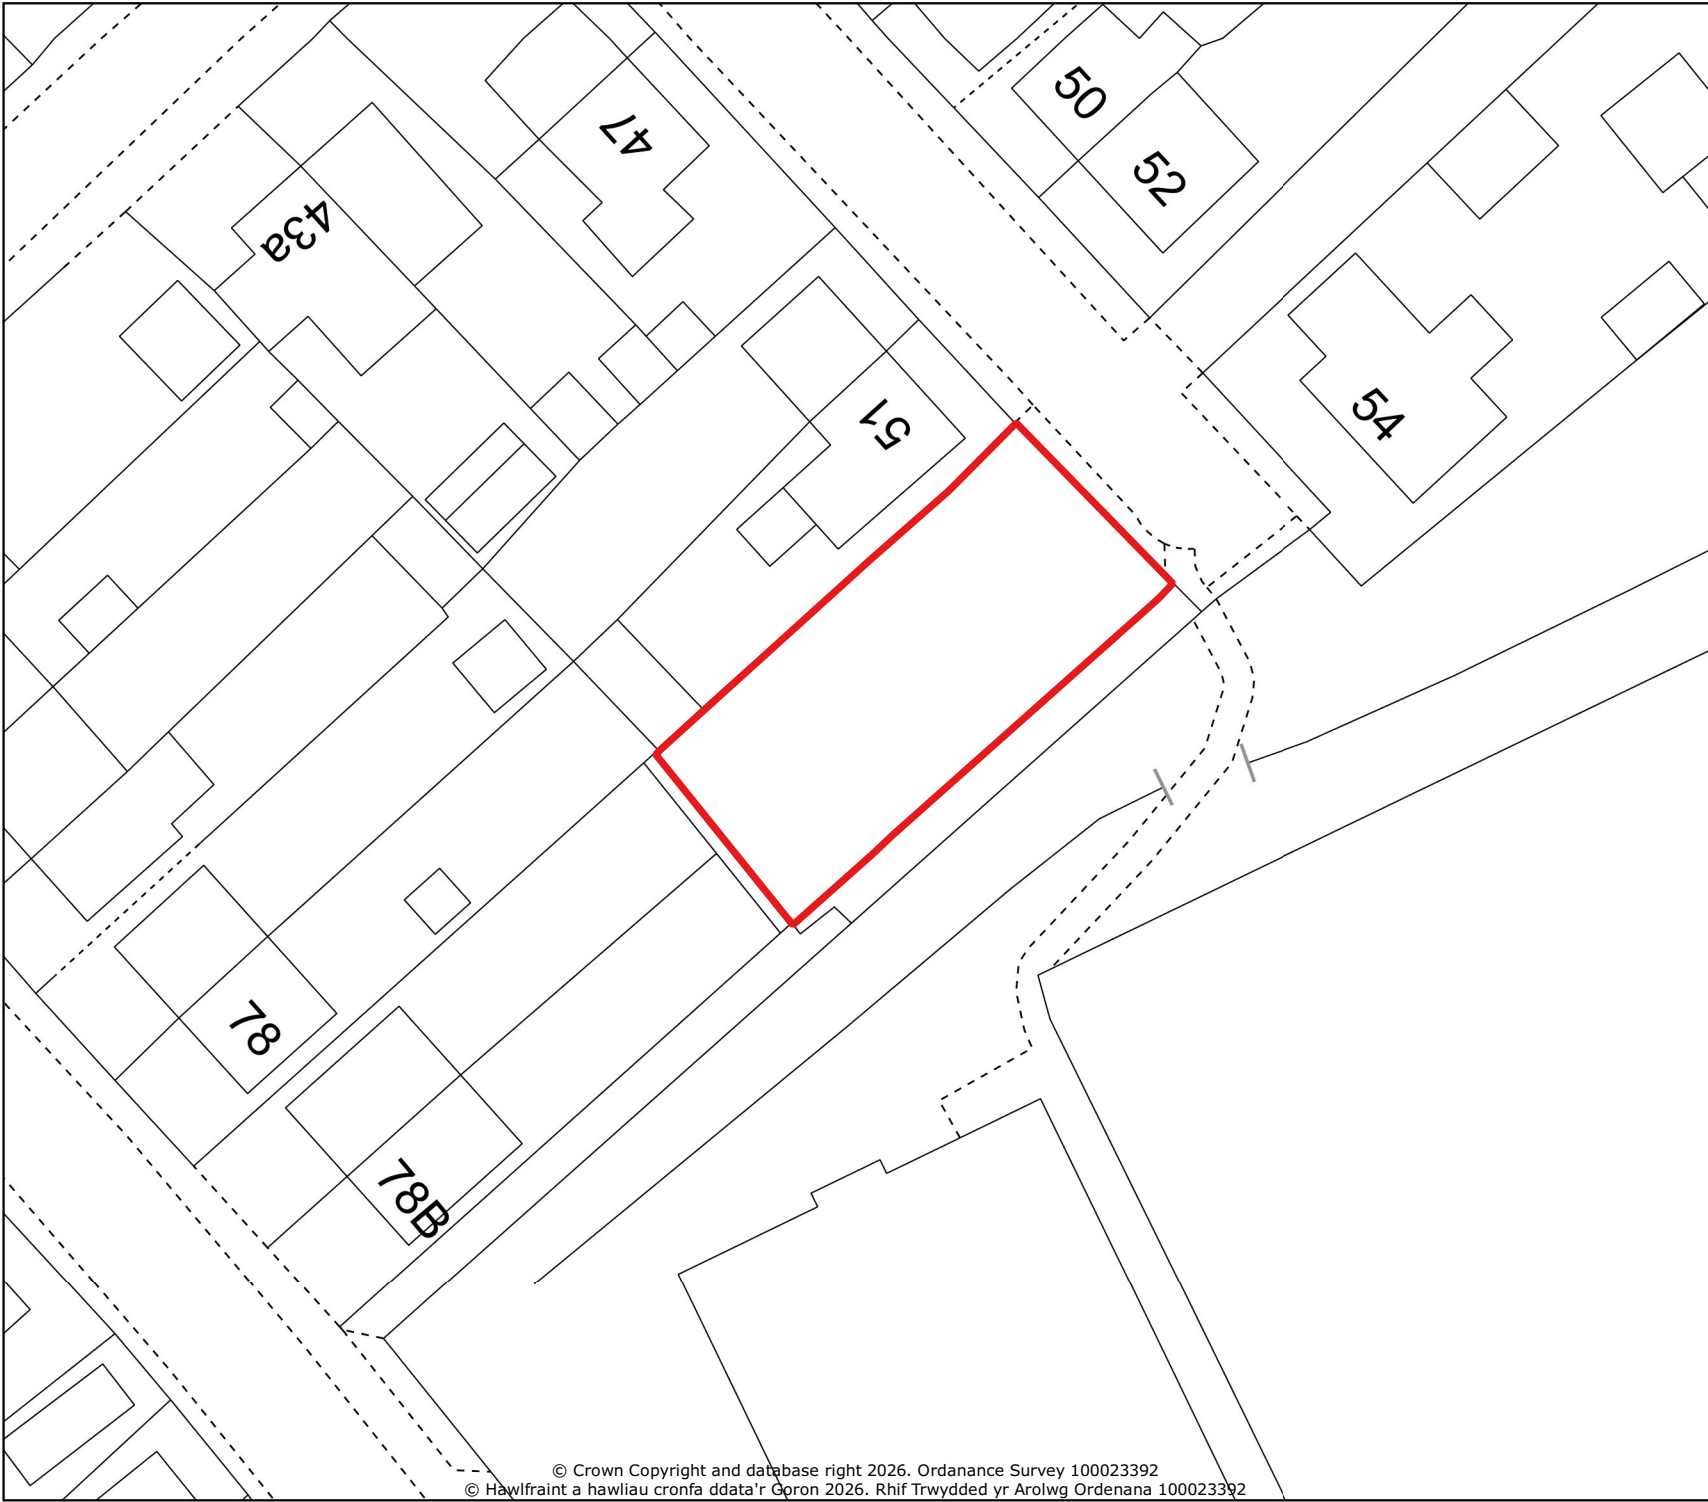

NOTES




PROPERTY & REGENERATION
Nicola Pearce BSC (Hons), Dip TP, MRTPI
Corporate Director of Environment
The Quays, Brunel Way, Baglan Energy Park
Neath SA11 2GG
www.npt.gov.uk

Project

Location Plan

Drawing Title

Land adjacent to Banwen RFC

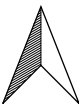

Scales A4 @ 1:500

Drawing No.

26-0644

Rev.