

NEATH PORT TALBOT COUNTY BOROUGH COUNCIL
CYNGOR BWRDEISTREF SIROL CASTELL-NEDD PORT TALBOT

(LODGE DRIVE AND MAES RHEDYN, BAGLAN)
(PROHIBITION OF WAITING, LOADING AND
UNLOADING AT ANY TIME)

ORDER 2025

On the 1st October 2024 the Neath Port Talbot County Borough Council advertised its intention to make a Road Traffic Regulation Order in pursuance of its powers contained in the Road Traffic Regulation Act 1984 (as amended). The proposals were advertised under the heading Neath Port Talbot County Borough Council (Lodge Drive, Maes Rhedyn and Fairwood Drive, Baglan) (Prohibition of Waiting, Loading and Unloading at any Time) Order 2024 and the draft order placed on deposit for inspection by the Council contained a number of provisions for imposing waiting restrictions.

NOTICE is now hereby given that in consequence of objections received to the advertised proposals:-

- (1) The Council has on the 13th February 2025 made an Order in pursuance of its powers contained in the Road Traffic Regulation Act 1984 the general effect of which is to put into operation only those provisions contained in the advertised draft Order which are set out in the Schedule below.

A copy of the Order and plan can be inspected on the Council's Internet Website <https://www.npt.gov.uk/traffic-regulation-orders-tros>.

The Order will come into force on the 21st February 2025.

If any person wishes to question the validity of the Order or of any of its powers on the grounds that it or they are not within the powers conferred by the Act or that any requirements of the Act or of any instrument made under the Act has not been complied with, that person may, within 6 weeks from the date on which the Order is made, apply for that purpose to the High Court.

SCHEDULE

Prohibition of Waiting, Loading and Unloading at Any Time

1.1 Lodge Drive, Baglan (North West Side)

From its junction with Maes Rhedyn for a distance of approximately 106 metres in a north easterly direction.

1.2 Maes Rhedyn, Baglan (North East Side)

From its junction with Lodge Drive for a distance of approximately 54 metres in a north westerly direction.

DATED 18th FEBRUARY 2025

M C GRIFFITHS

HEAD OF LEGAL & DEMOCRATIC SERVICES

NEATH PORT TALBOT COUNTY BOROUGH COUNCIL
CYNGOR BWRDEISTREF SIROL CASTELL-NEDD PORT TALBOT

(LODGE DRIVE AND MAES RHEDYN, BAGLAN)
(PROHIBITION OF WAITING, LOADING AND
UNLOADING AT ANY TIME)

ORDER 2025

The Neath Port Talbot County Borough Council in exercise of their powers under Sections 1 and 2 of the Road Traffic Regulation Act 1984 (hereinafter referred to as “the Act of 1984”) and of all other powers them enabling and after consultation with the Chief Officer of Police in accordance with Part III of Schedule 9 of the Act of 1984 hereby make the following Order: -

1. This Order shall come into force on the 21st day of February 2025 and may be cited as the “Neath Port Talbot County Borough Council (Lodge Drive and Maes Rhedyn, Baglan) (Prohibition of Waiting, Loading and Unloading At Any Time) Order 2025”.
2. (1) In this Order –

“Public Service Vehicle” shall have the same meaning as in Section 1 of the Public Passenger Vehicles Act 1981 and “local service” shall have the same meaning as in Section 1 of the Transport Act 1985;

“Universal Providers” means those operators of postal services who are licensed to provide all or part of a Universal Postal Service under the provisions contained in the Postal Services Act 2000.

(2) Except where otherwise stated, any reference in this Order to a numbered Article or Schedule is a reference to the Article or Schedule bearing that number in this Order.

(3) The Interpretation Act 1978 shall apply for the interpretation of this Order as it applies for the Interpretation of an Act of Parliament.
- 3 Save as provided in Articles 4 and 5 of this Order, no person except on the direction of a Police Constable in uniform or a Parking Attendant shall cause or permit any vehicle to wait, load or unload at any time on the lengths of sides of roads set out in the Schedule of this Order.

4. Nothing in Article 3 shall render it unlawful to cause or permit any vehicle to wait on the lengths of roads specified therein for so long as may be necessary to enable: -
- (A) A person to board or alight from a vehicle;
 - (B) The vehicle, if it cannot conveniently be used for such purpose in any other road, to be used in connection with any of the following operations, namely: -
 - (i) Building, industrial or demolition operations;
 - (ii) The removal of any obstruction to traffic;
 - (iii) The laying, erection, alteration or repair in or on land adjacent to the said lengths of sides of road of any sewer or any main pipe or apparatus for the supply of gas, water or electricity or any telecommunications apparatus defined in the Telecommunications Act 1984;
 - (C) The vehicle, if it cannot conveniently be used for such purpose in any other road, to be used in the service of a Local Authority or a Water Authority in pursuance of statutory powers or duties;
 - (D) The vehicle to be used by a Universal Service Provider for the purpose of delivering or collecting postal packets;
 - (E) Public Service Vehicles operating a local service when waiting at an authorised bus stop to set down or pick up passengers, or to school buses;
 - (F) The vehicle to take in petrol, oil, water or air from any garage situated on or adjacent to the said length of road.
5. The prohibitions imposed by Article 3 shall not apply to Police, Fire, Ambulance or other Emergency Service vehicles or to Local Authority vehicles when in pursuance of statutory duties or powers.

SCHEDULE

Prohibition of Waiting, Loading and Unloading at Any Time

1.1 Lodge Drive, Baglan (North West Side)

From its junction with Maes Rhedyn for a distance of approximately 106 metres in a north easterly direction.

1.2 Maes Rhedyn, Baglan (North East Side)

From its junction with Lodge Drive for a distance of approximately 54 metres in a north westerly direction.

THE COMMON SEAL of)
THE COUNCIL was hereunto)
affixed on this 13th day of)
February 2025 in the presence of: -)





M. C. P. M.

PROPER OFFICER

Dwg. No.

Job Title

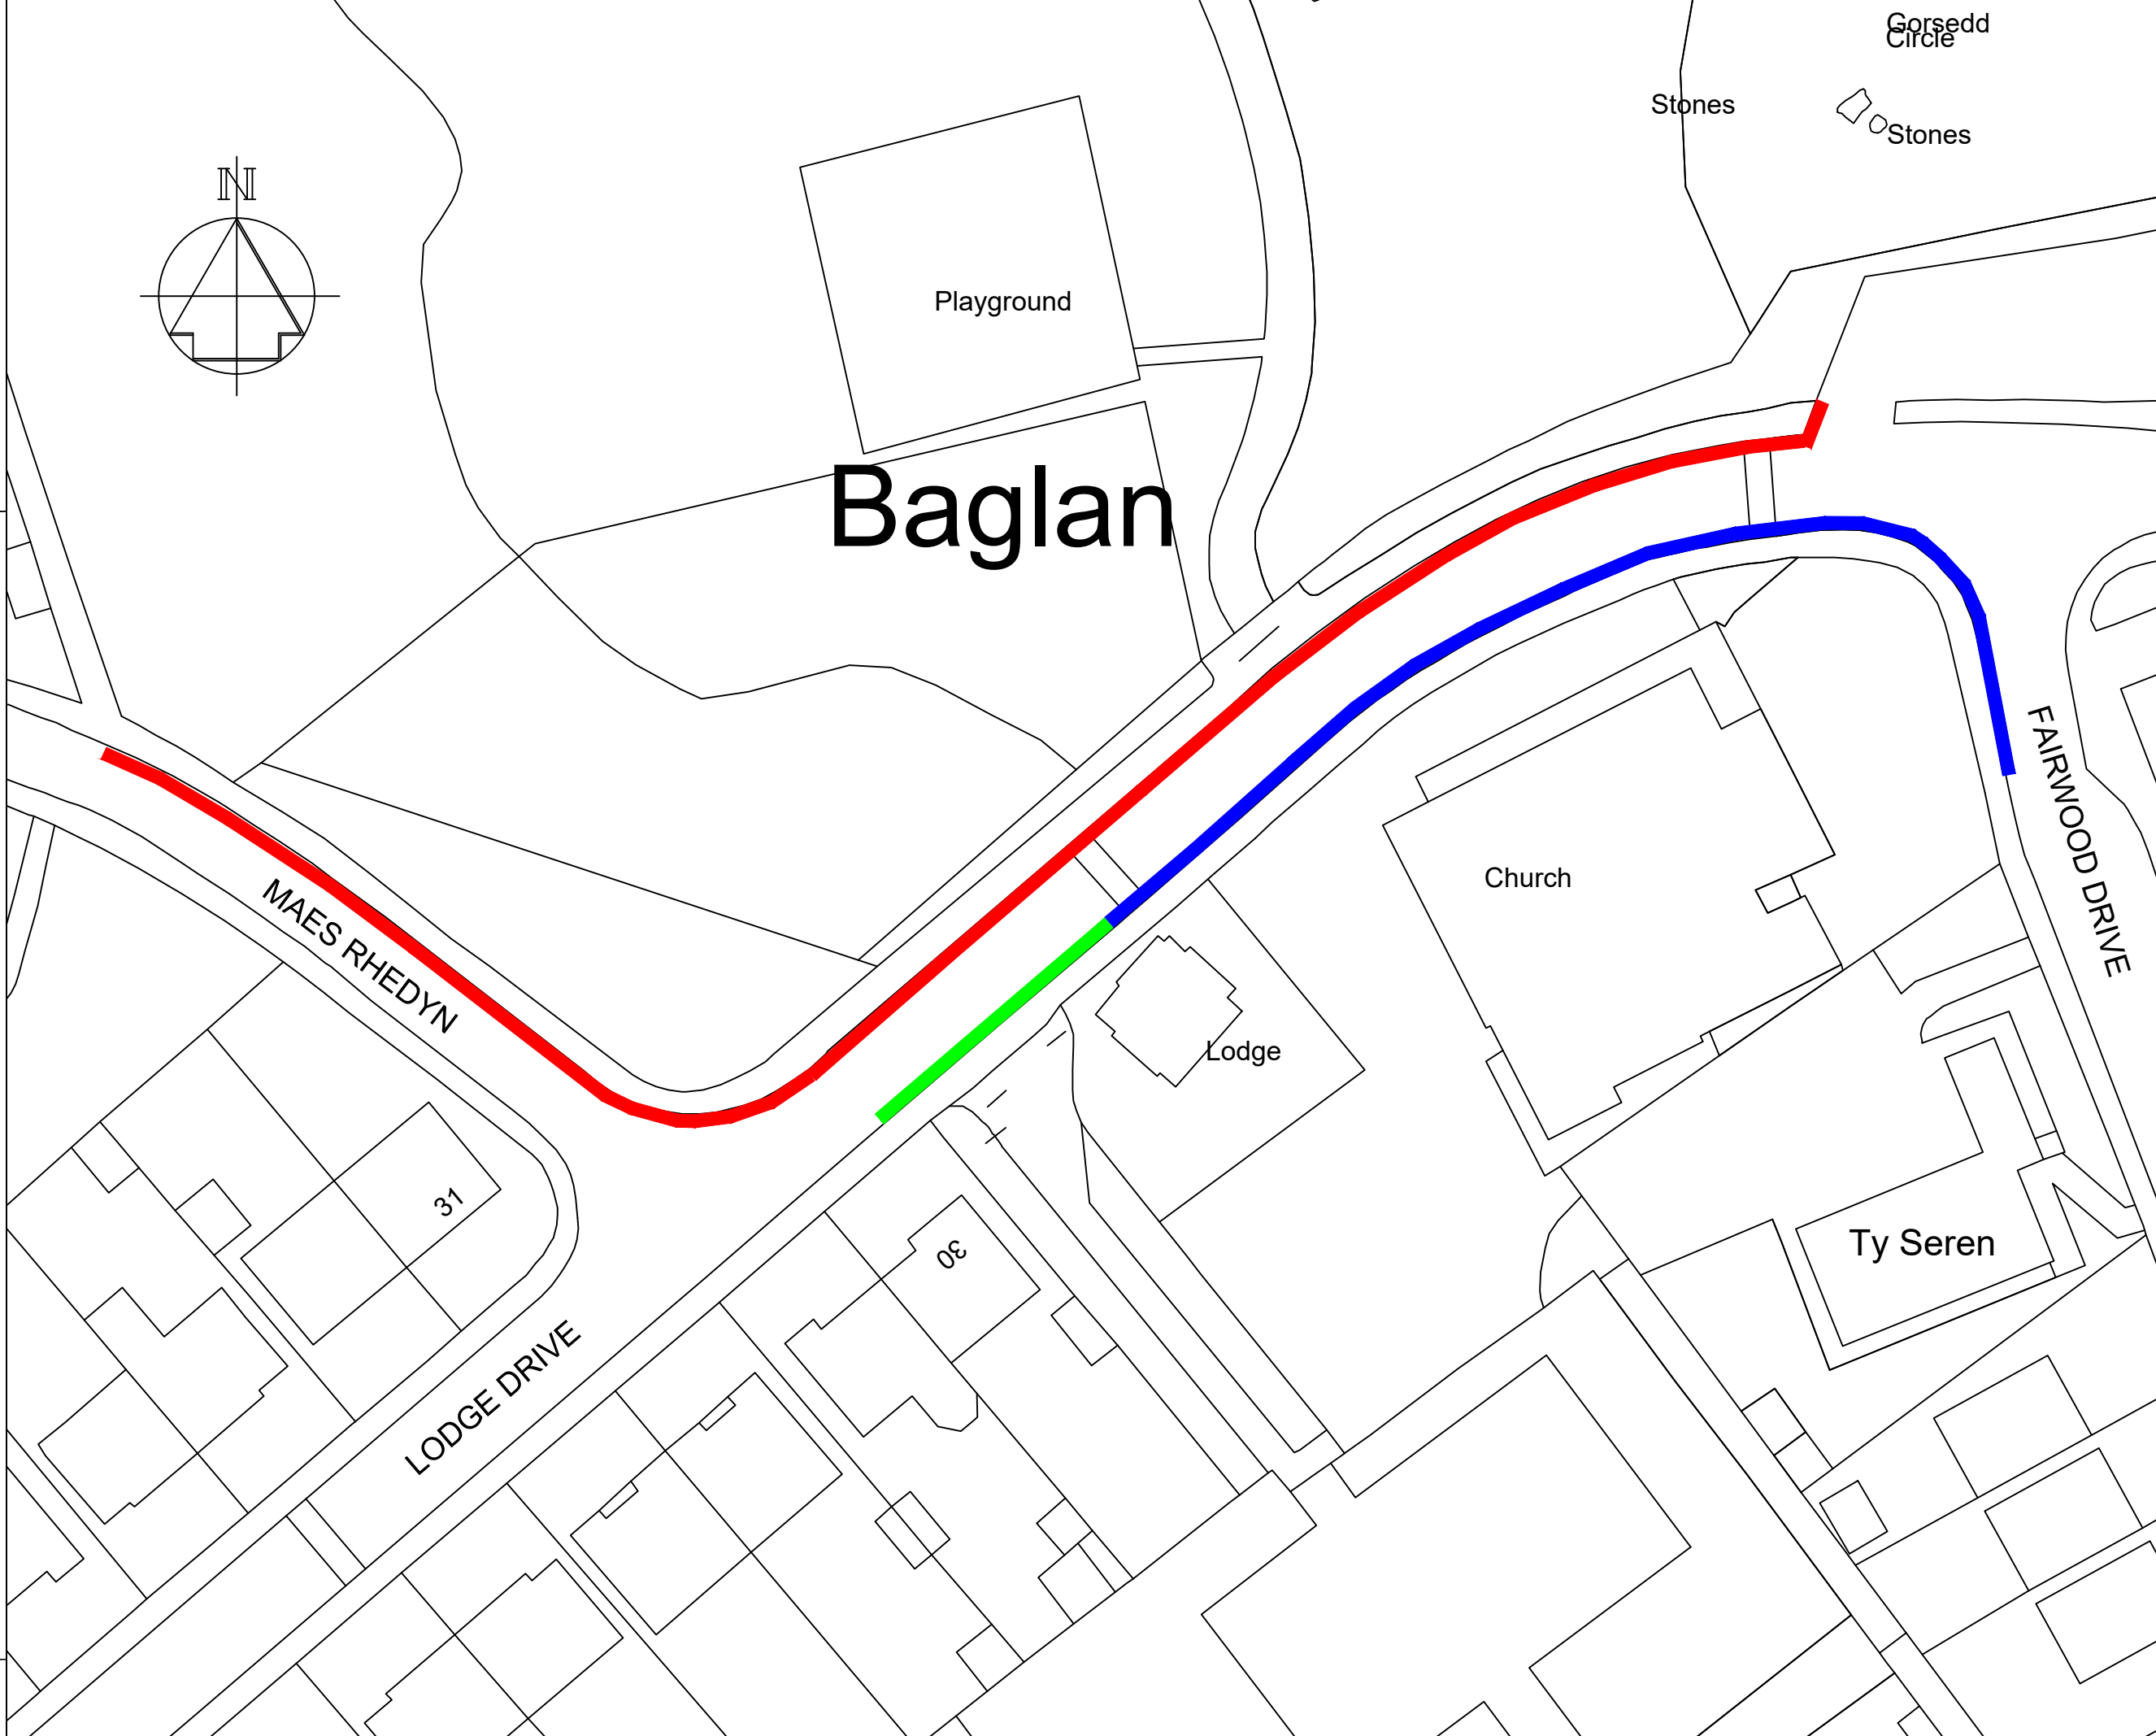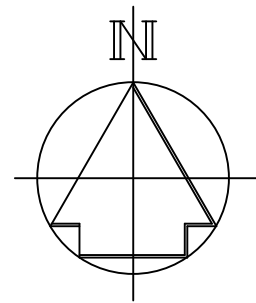

NOTES

1. All dimensions are in millimetres unless otherwise stated.

Key:-

- Proposed No Waiting, Loading or Unloading At Any Time Order
- Existing No Waiting, At Any Time Order To Remain
- Existing School Order

Rev	Details	Dr	Ch	Ap	Date

Client



ENGINEERING AND TRANSPORT
 NICOLA PEARCE BSC (Hons), Dip TP, MRTPI
 DIRECTOR OF ENVIRONMENT AND REGENERATION
 THE QUAYS, BRUNEL WAY
 BAGLAN ENERGY PARK
 NEATH SA11 2GG

Job Title **Appendix B**
Proposed No Waiting, Loading or Unloading At Any Time Order Lodge Drive, Baglan Revised Scheme

File No.	TR25	Financial Code No.	26.007500.B054.266406
Drawn	RLJ	Checked	MCB
Date	July 24	Date	July 24
Approved	HHH	Date	July 24
Scales	NTS	Status	
Drawing No.	C6149H_02		