

D58-3283 – PROPOSED TRAFFIC ORDER

NEATH PORT TALBOT COUNTY BOROUGH COUNCIL
CYNGOR BWRDEISTREF SIROL CASTELL-NEDD PORT TALBOT

(PEN YR HEOL, Ffordd Coed Darcy, Pen Yr Alley
AVENUE & Cefn Parc, Skewen)

(PEDESTRIAN CROSSINGS & SPEED PLATEAUS)

NOTICE 2026

STATEMENT OF REASON

The proposed raised zebra crossings will provide a safe crossing point for pedestrians and cyclists in the interest of road safety.

The proposed toucan crossing will provide a safe crossing point for pedestrians and cyclists in the interest of road safety.

The proposed traffic calming measures will slow down vehicular traffic and are required in the interest of road safety.

NEATH PORT TALBOT COUNTY BOROUGH COUNCIL
CYNGOR BWRDEISTREF SIROL CASTELL-NEDD PORT TALBOT

(PEN YR HEOL, FFORDD COED DARCY, PEN YR ALLEY AVENUE
AND CEFN PARC, SKEWEN)

(PEDESTRIAN CROSSINGS & SPEED PLATEAUS)

NOTICE 2026

NOTICE is hereby given that the Council in pursuance of its powers as contained in Section 23 of the Road Traffic Regulation Act 1984 intends to install a Pedestrian Crossings situated on the highway as specified in Schedules 1 and 2 below.

NOTICE is hereby given that the Neath Port Talbot County Borough Council in pursuance of its powers as contained in Section 90A of the Highway Act 1980 and the Highways (Road Humps) Regulations 1999 intends to install Traffic Calming Measures in the form of:-

Raised Speed Plateau of such dimensions and situated at such locations as set out in Schedules 1 and 3 below.

A copy of the draft Notice, plan and statement of reasons can be inspected on the Council's Internet Website <https://www.npt.gov.uk/traffic-regulation-orders-tros>

Any objections should be submitted in writing, setting out the reasons thereof, to reach the Head of Engineering and Transport, The Quays, Baglan Energy Park SA11 2GG by 10th August 2026.

If you have any further enquiries regarding this notice, please send your email to: environment@npt.gov.uk

SCHEDULE

Schedule 1 – Humped Zebra Crossing Facility - Traffic Calming measure in the form of a Speed Plateau (10 metres long x 75 millimetres high)

1.1 Pen Yr Alley Avenue, Skewen

At a point approximately 11 metres north west of its junction with Burrows Road.

For clarification this will be incorporated into a proposed Zebra Crossing at the above-mentioned location.

1.2 Pen Yr Heol, Skewen

At a point approximately 40 metres south of its junction with Cefn Parc.

For clarification this will be incorporated into a proposed Zebra Crossing at the above-mentioned location.

Schedule 2 – Toucan Crossing Facility

2.1 Ffordd Coed Darcy, Skewen

At a point approximately 40 metres east of junction with Heathland Way

2.2 Pen Yr Heol, Skewen

At a point approximately 165 metres south west of its junction with Bay View Gardens

Schedule 3 – Traffic Calming measure in the form of a Speed Plateau (7.5m long x 75mm high)







3.1 Cefn Parc, Skewen

At its junction with Pen Yr Heol.

**DATED 20th JULY 2026
M C GRIFFITHS
CHIEF LEGAL OFFICER**

Dwg No.

Job Title

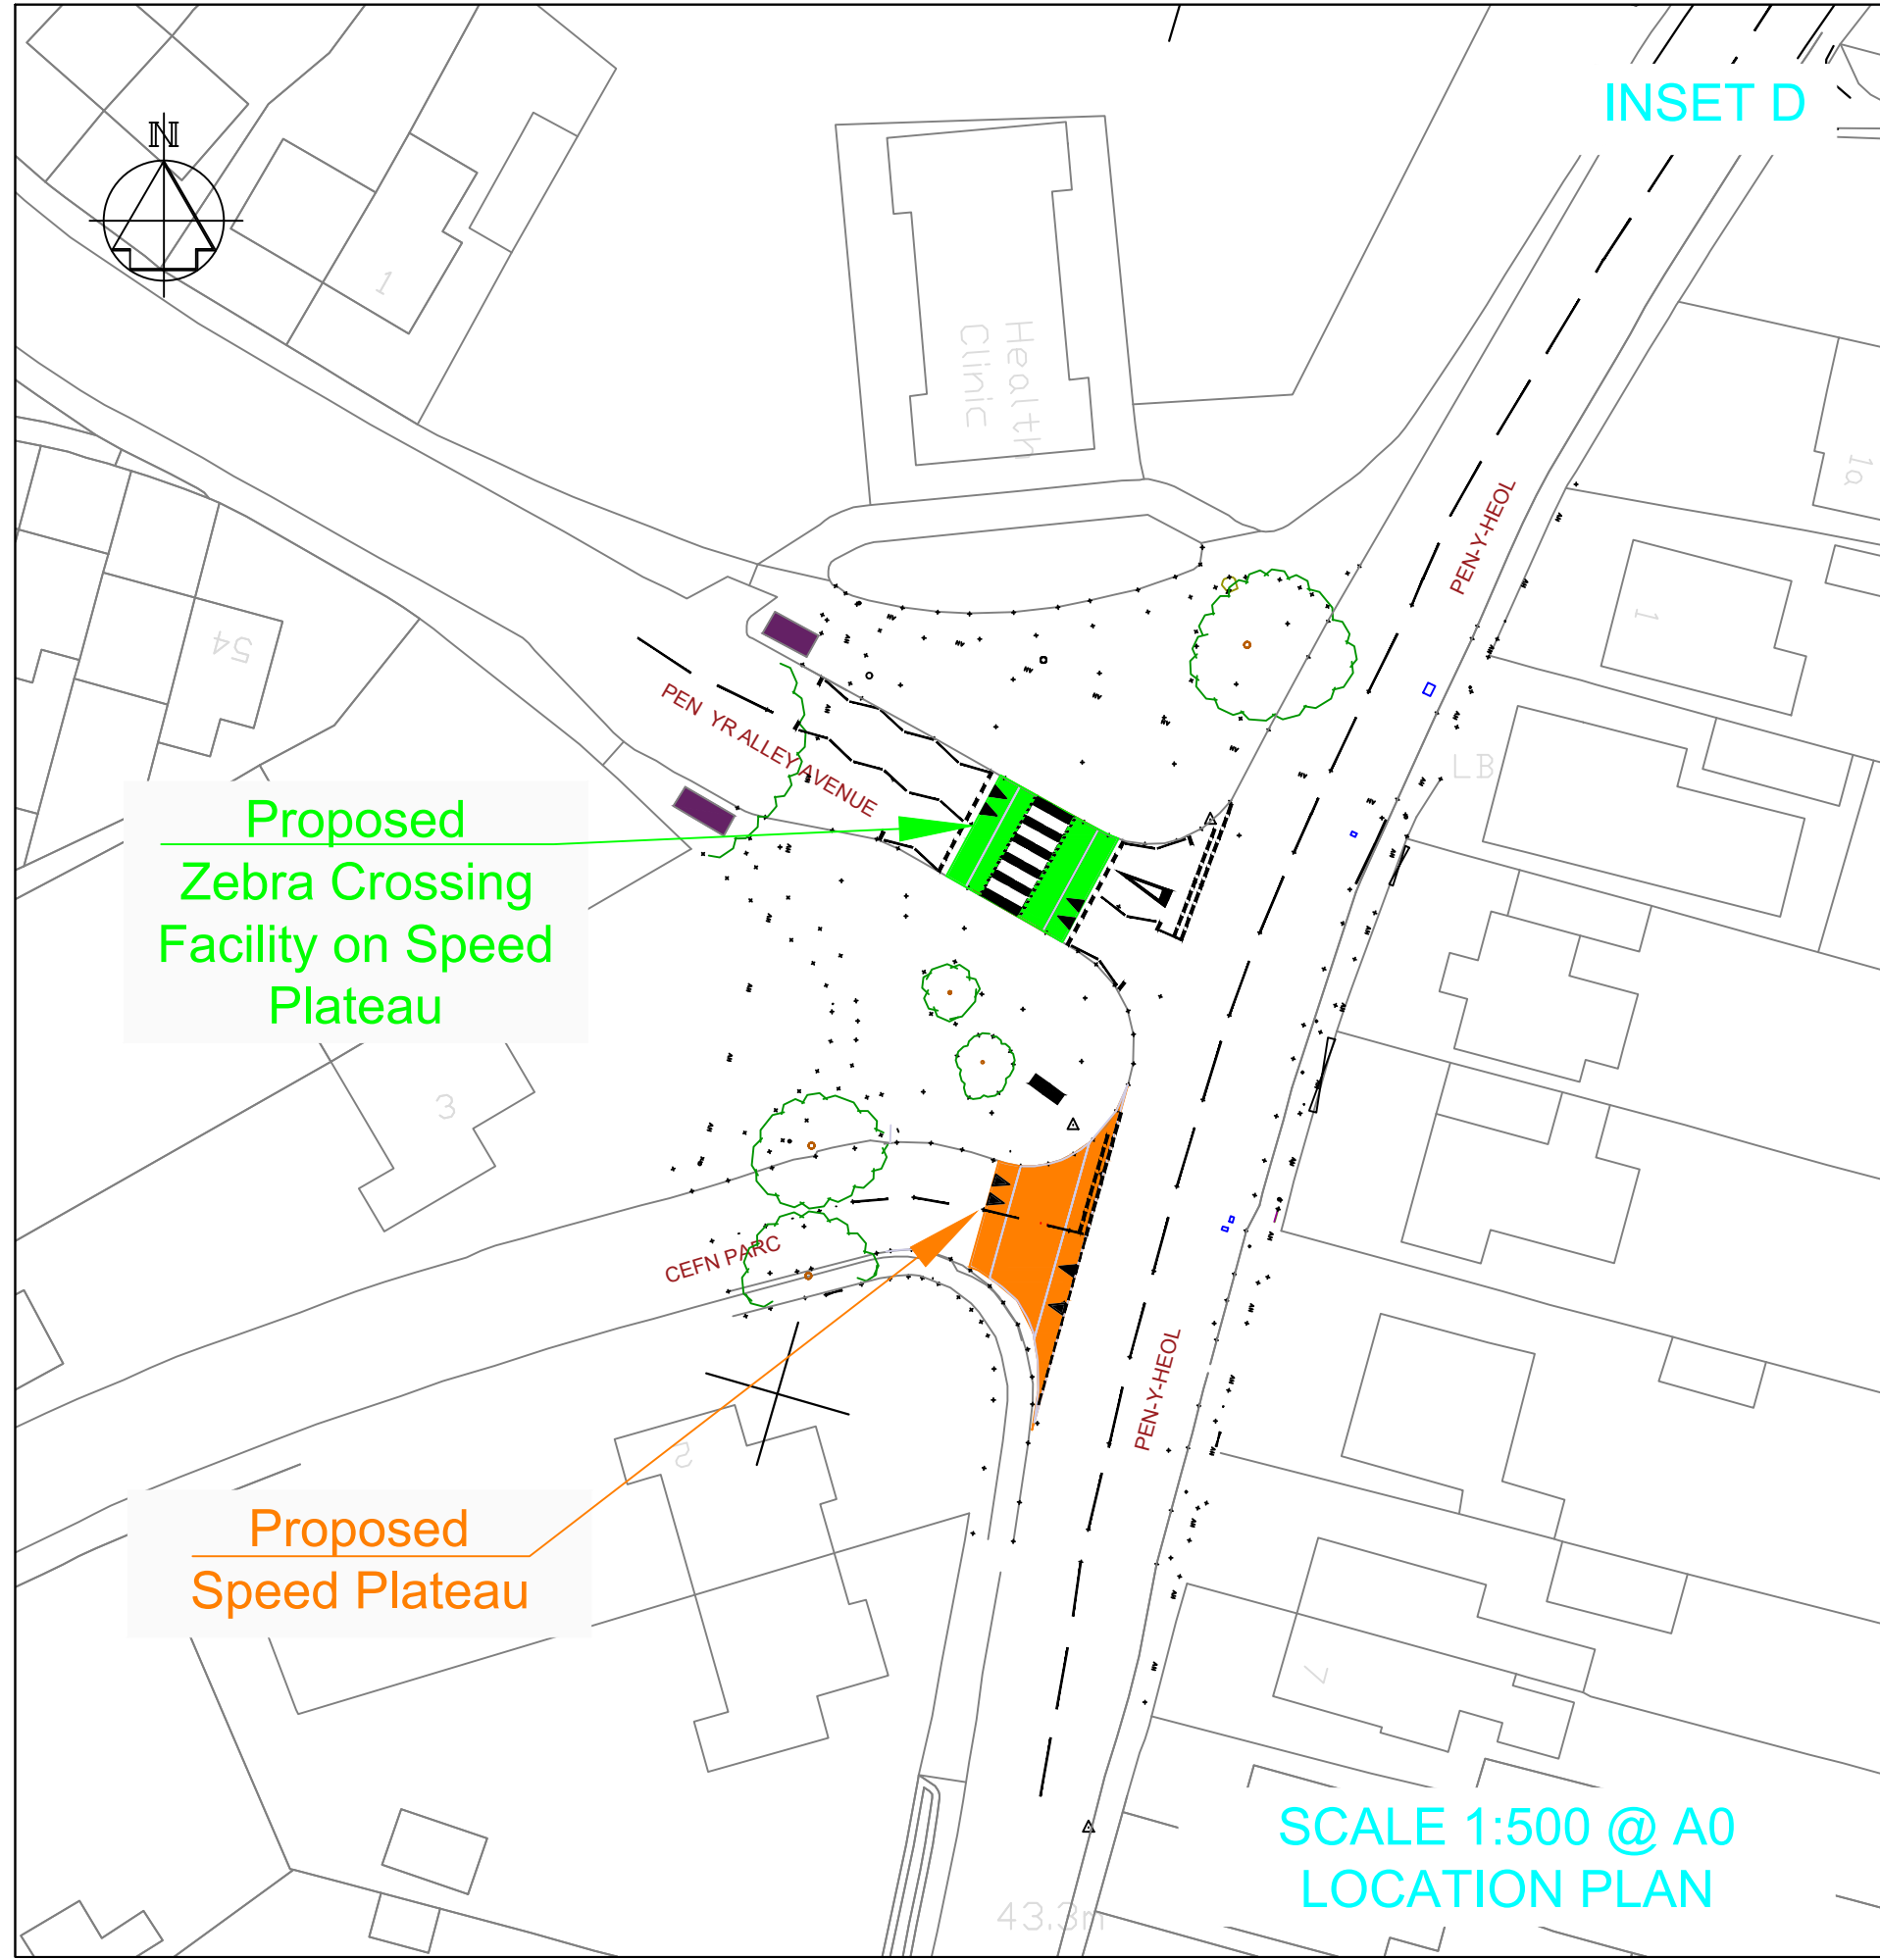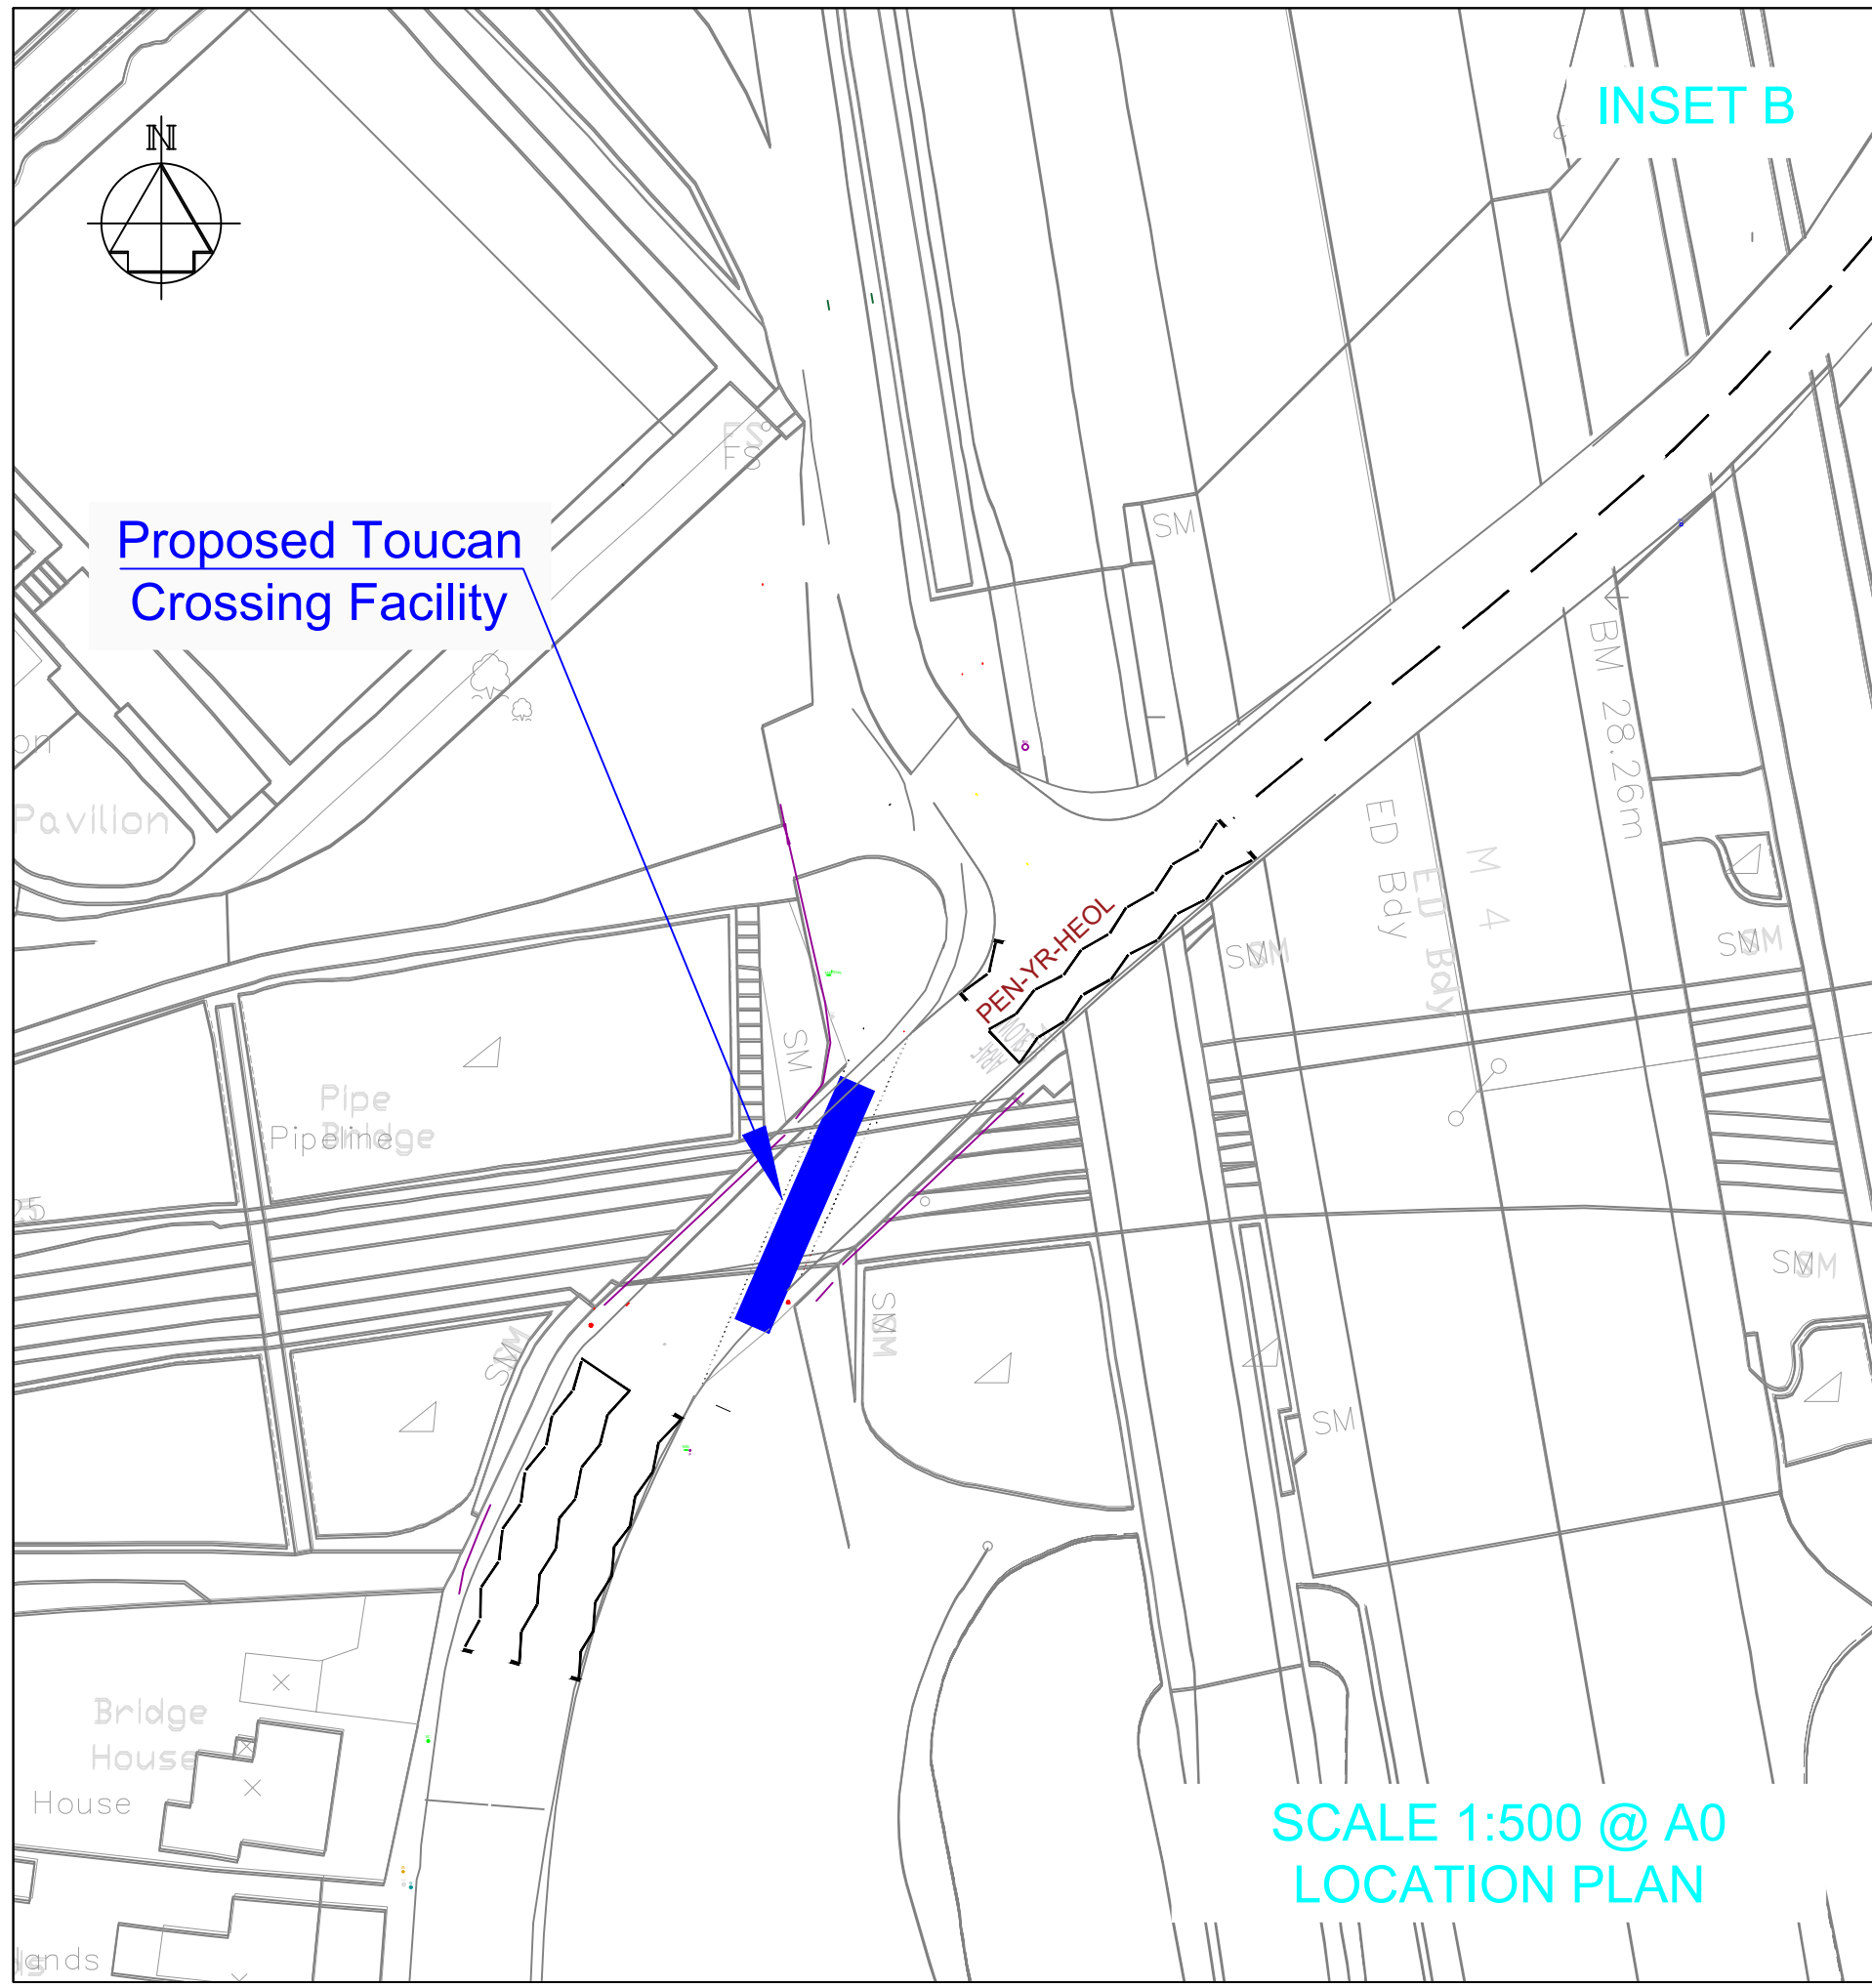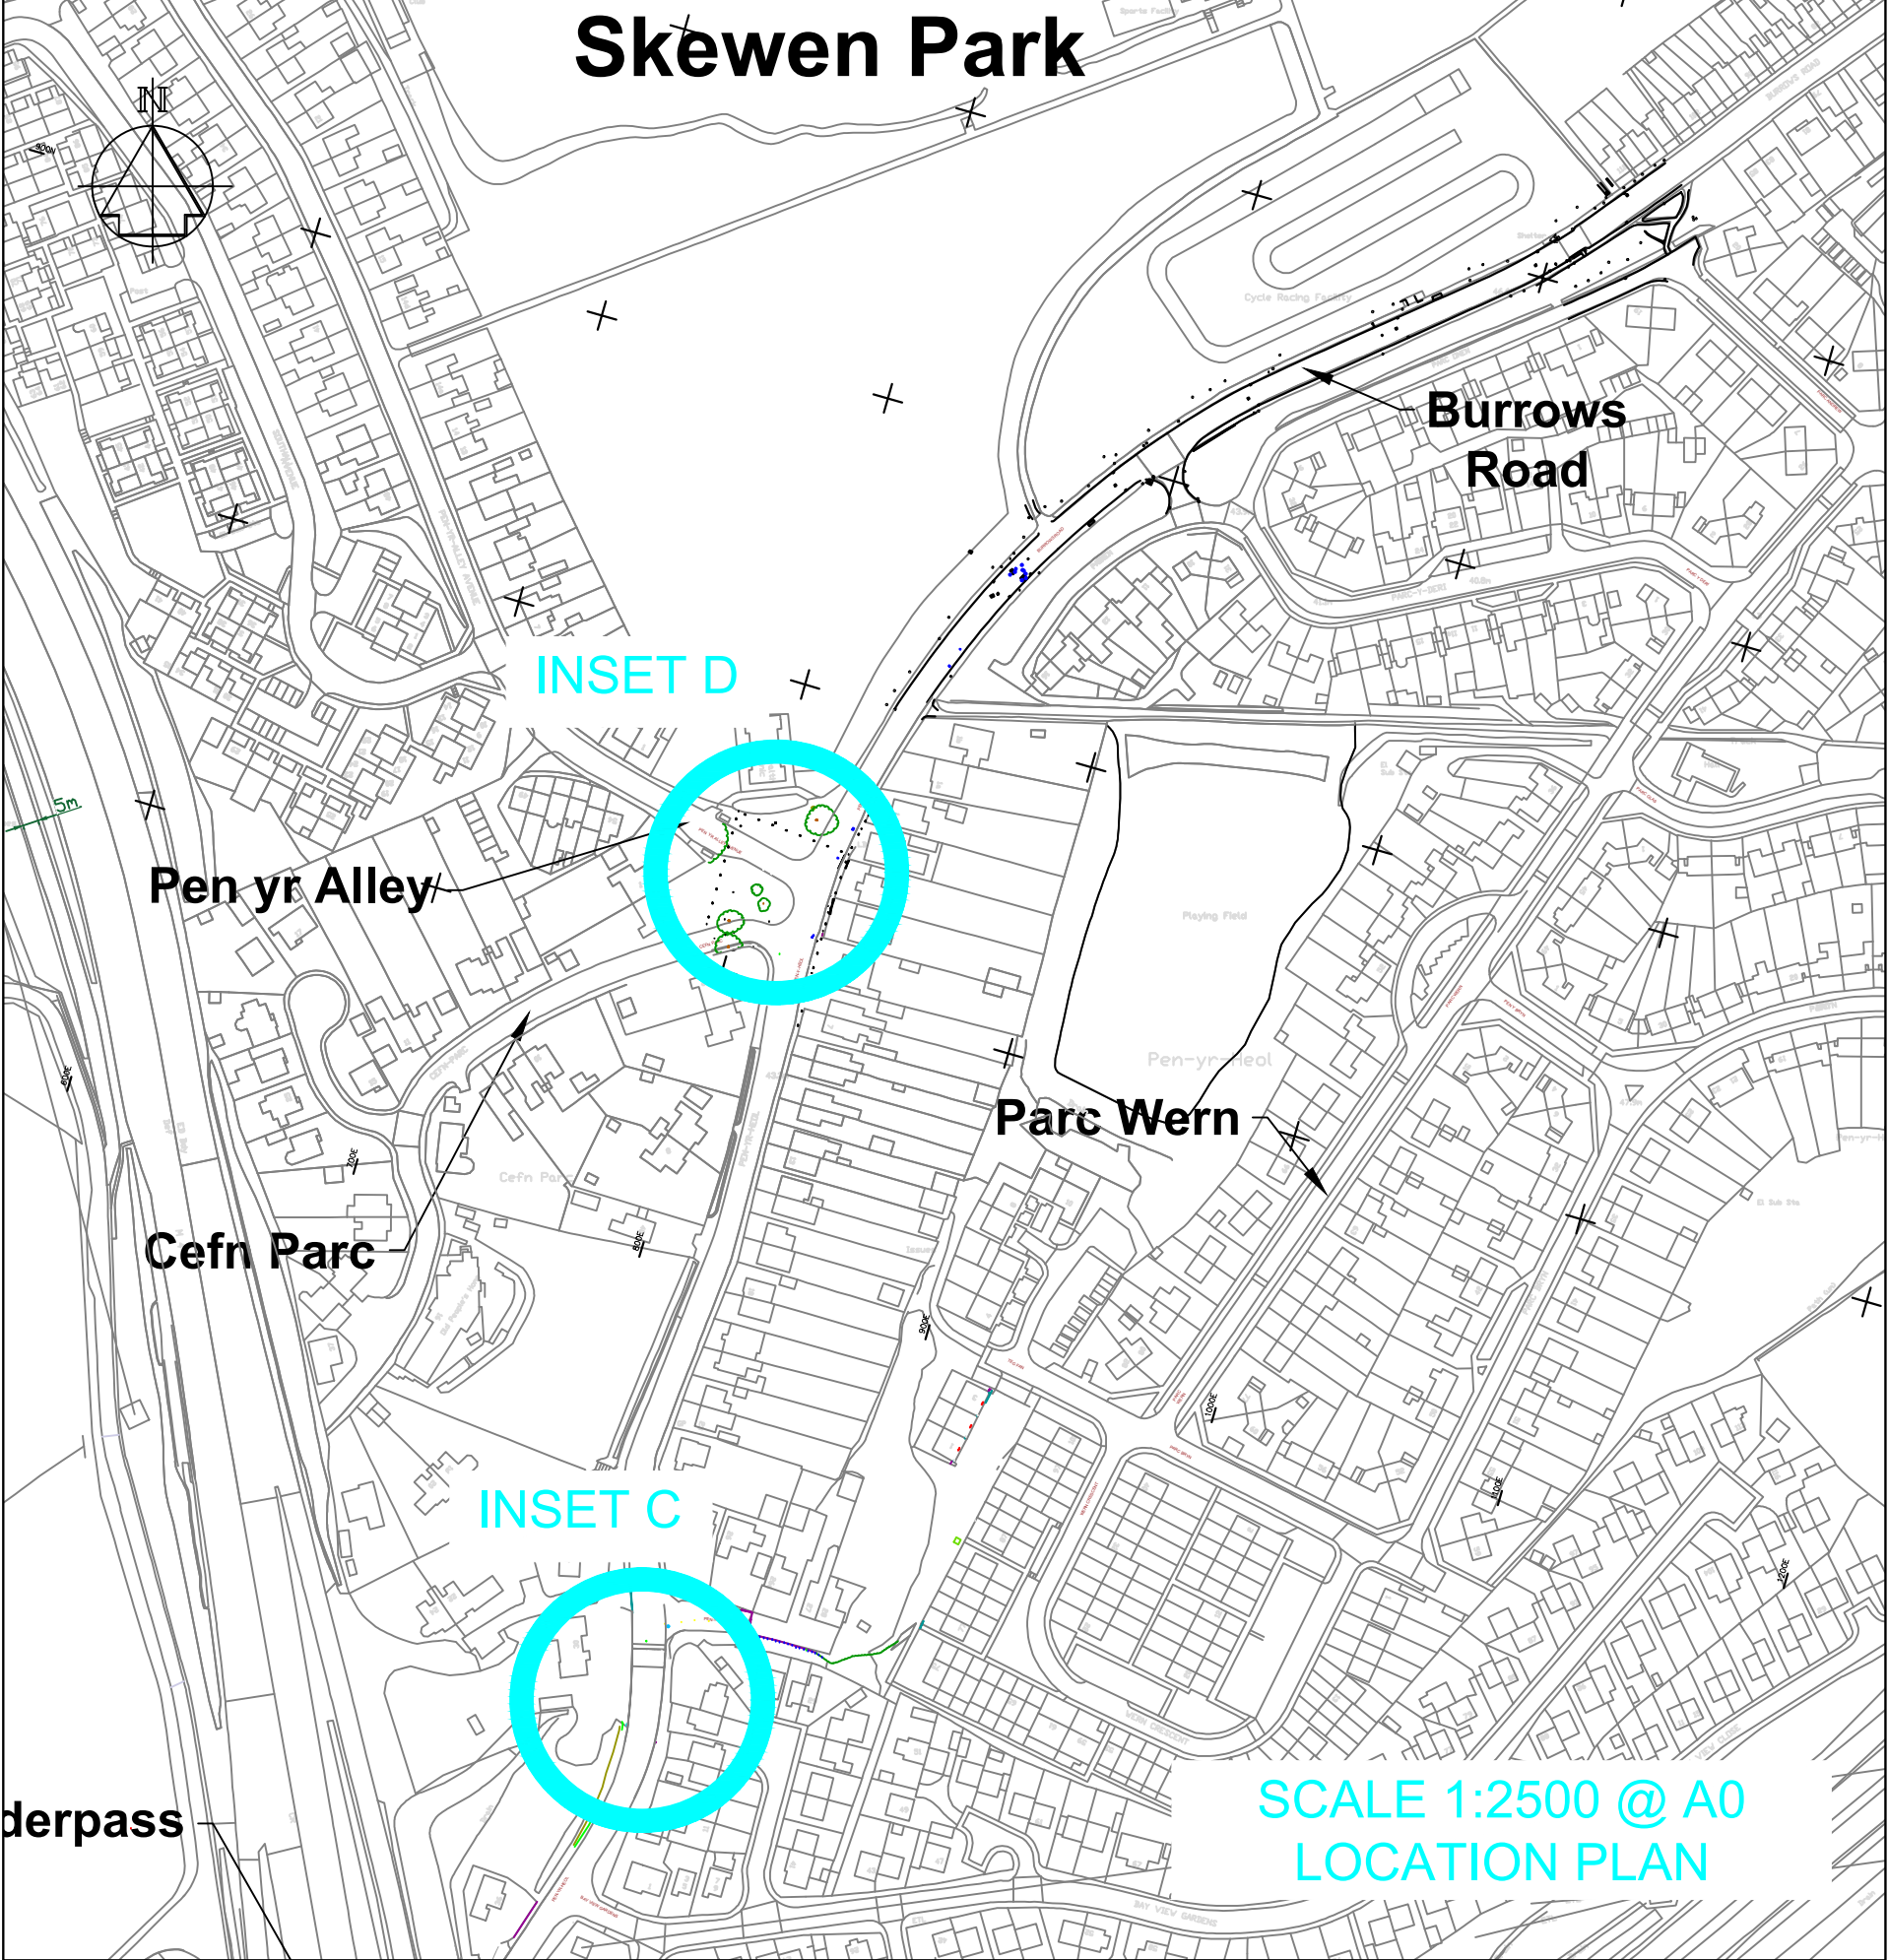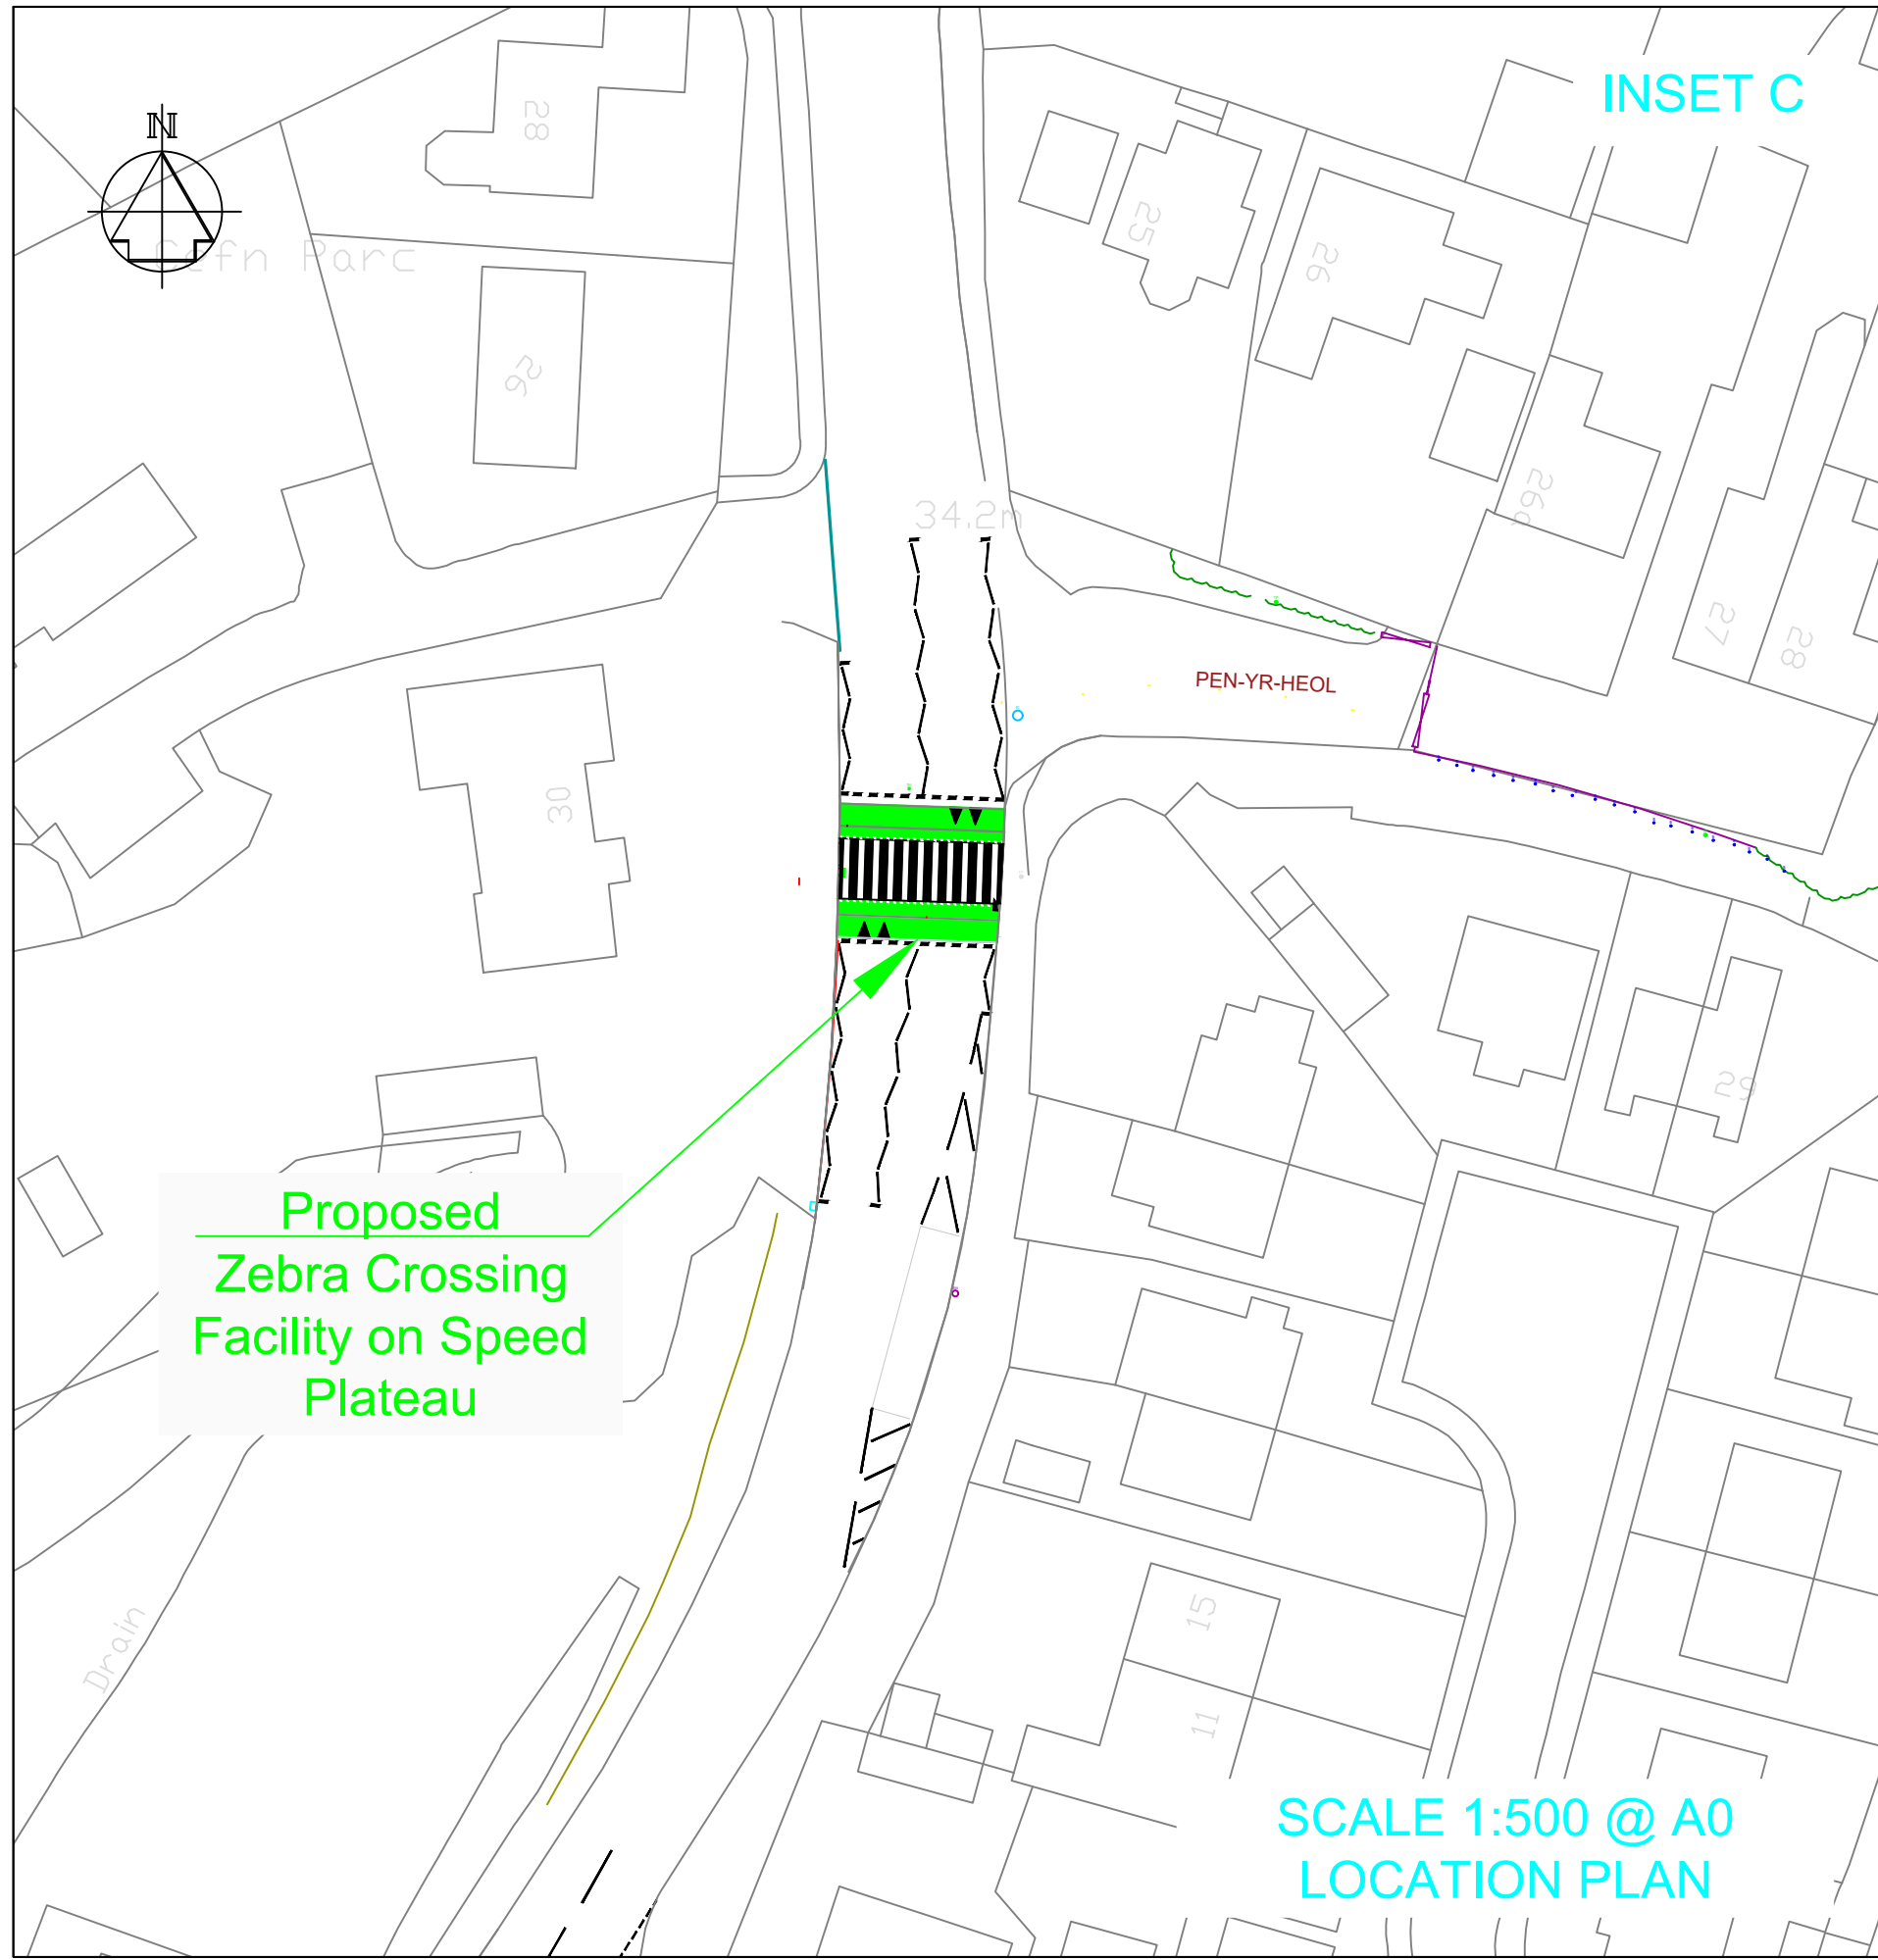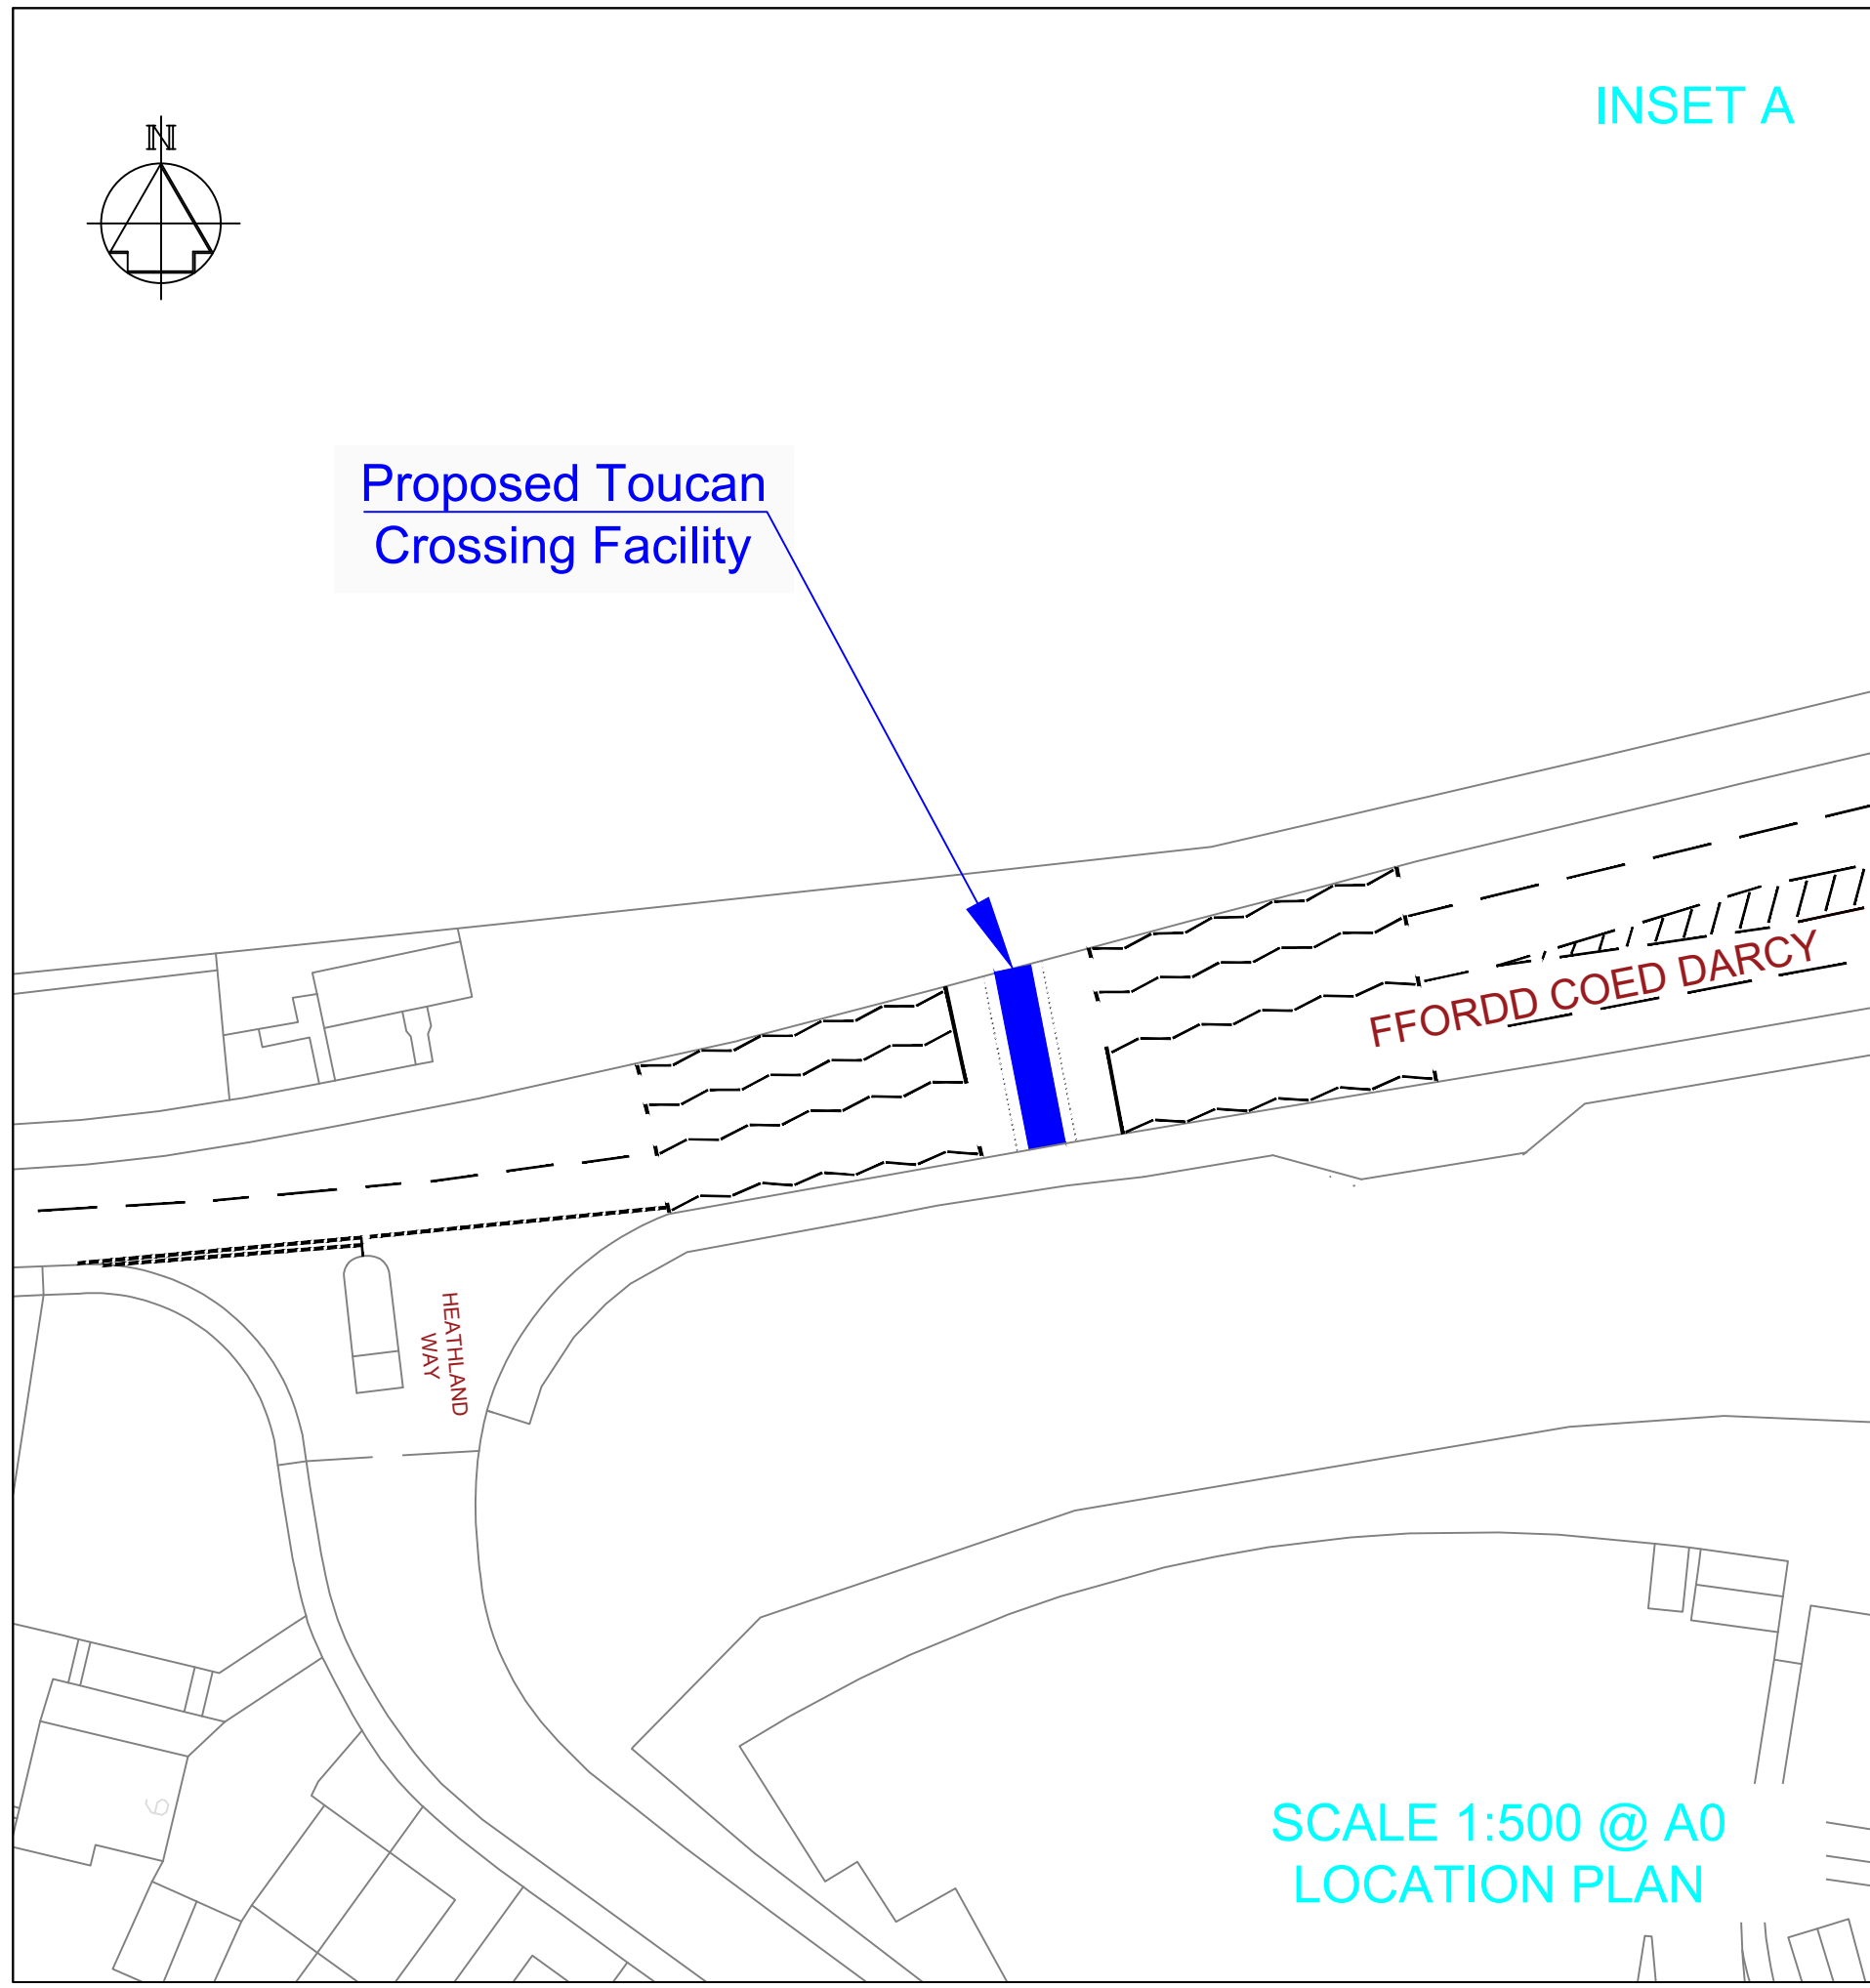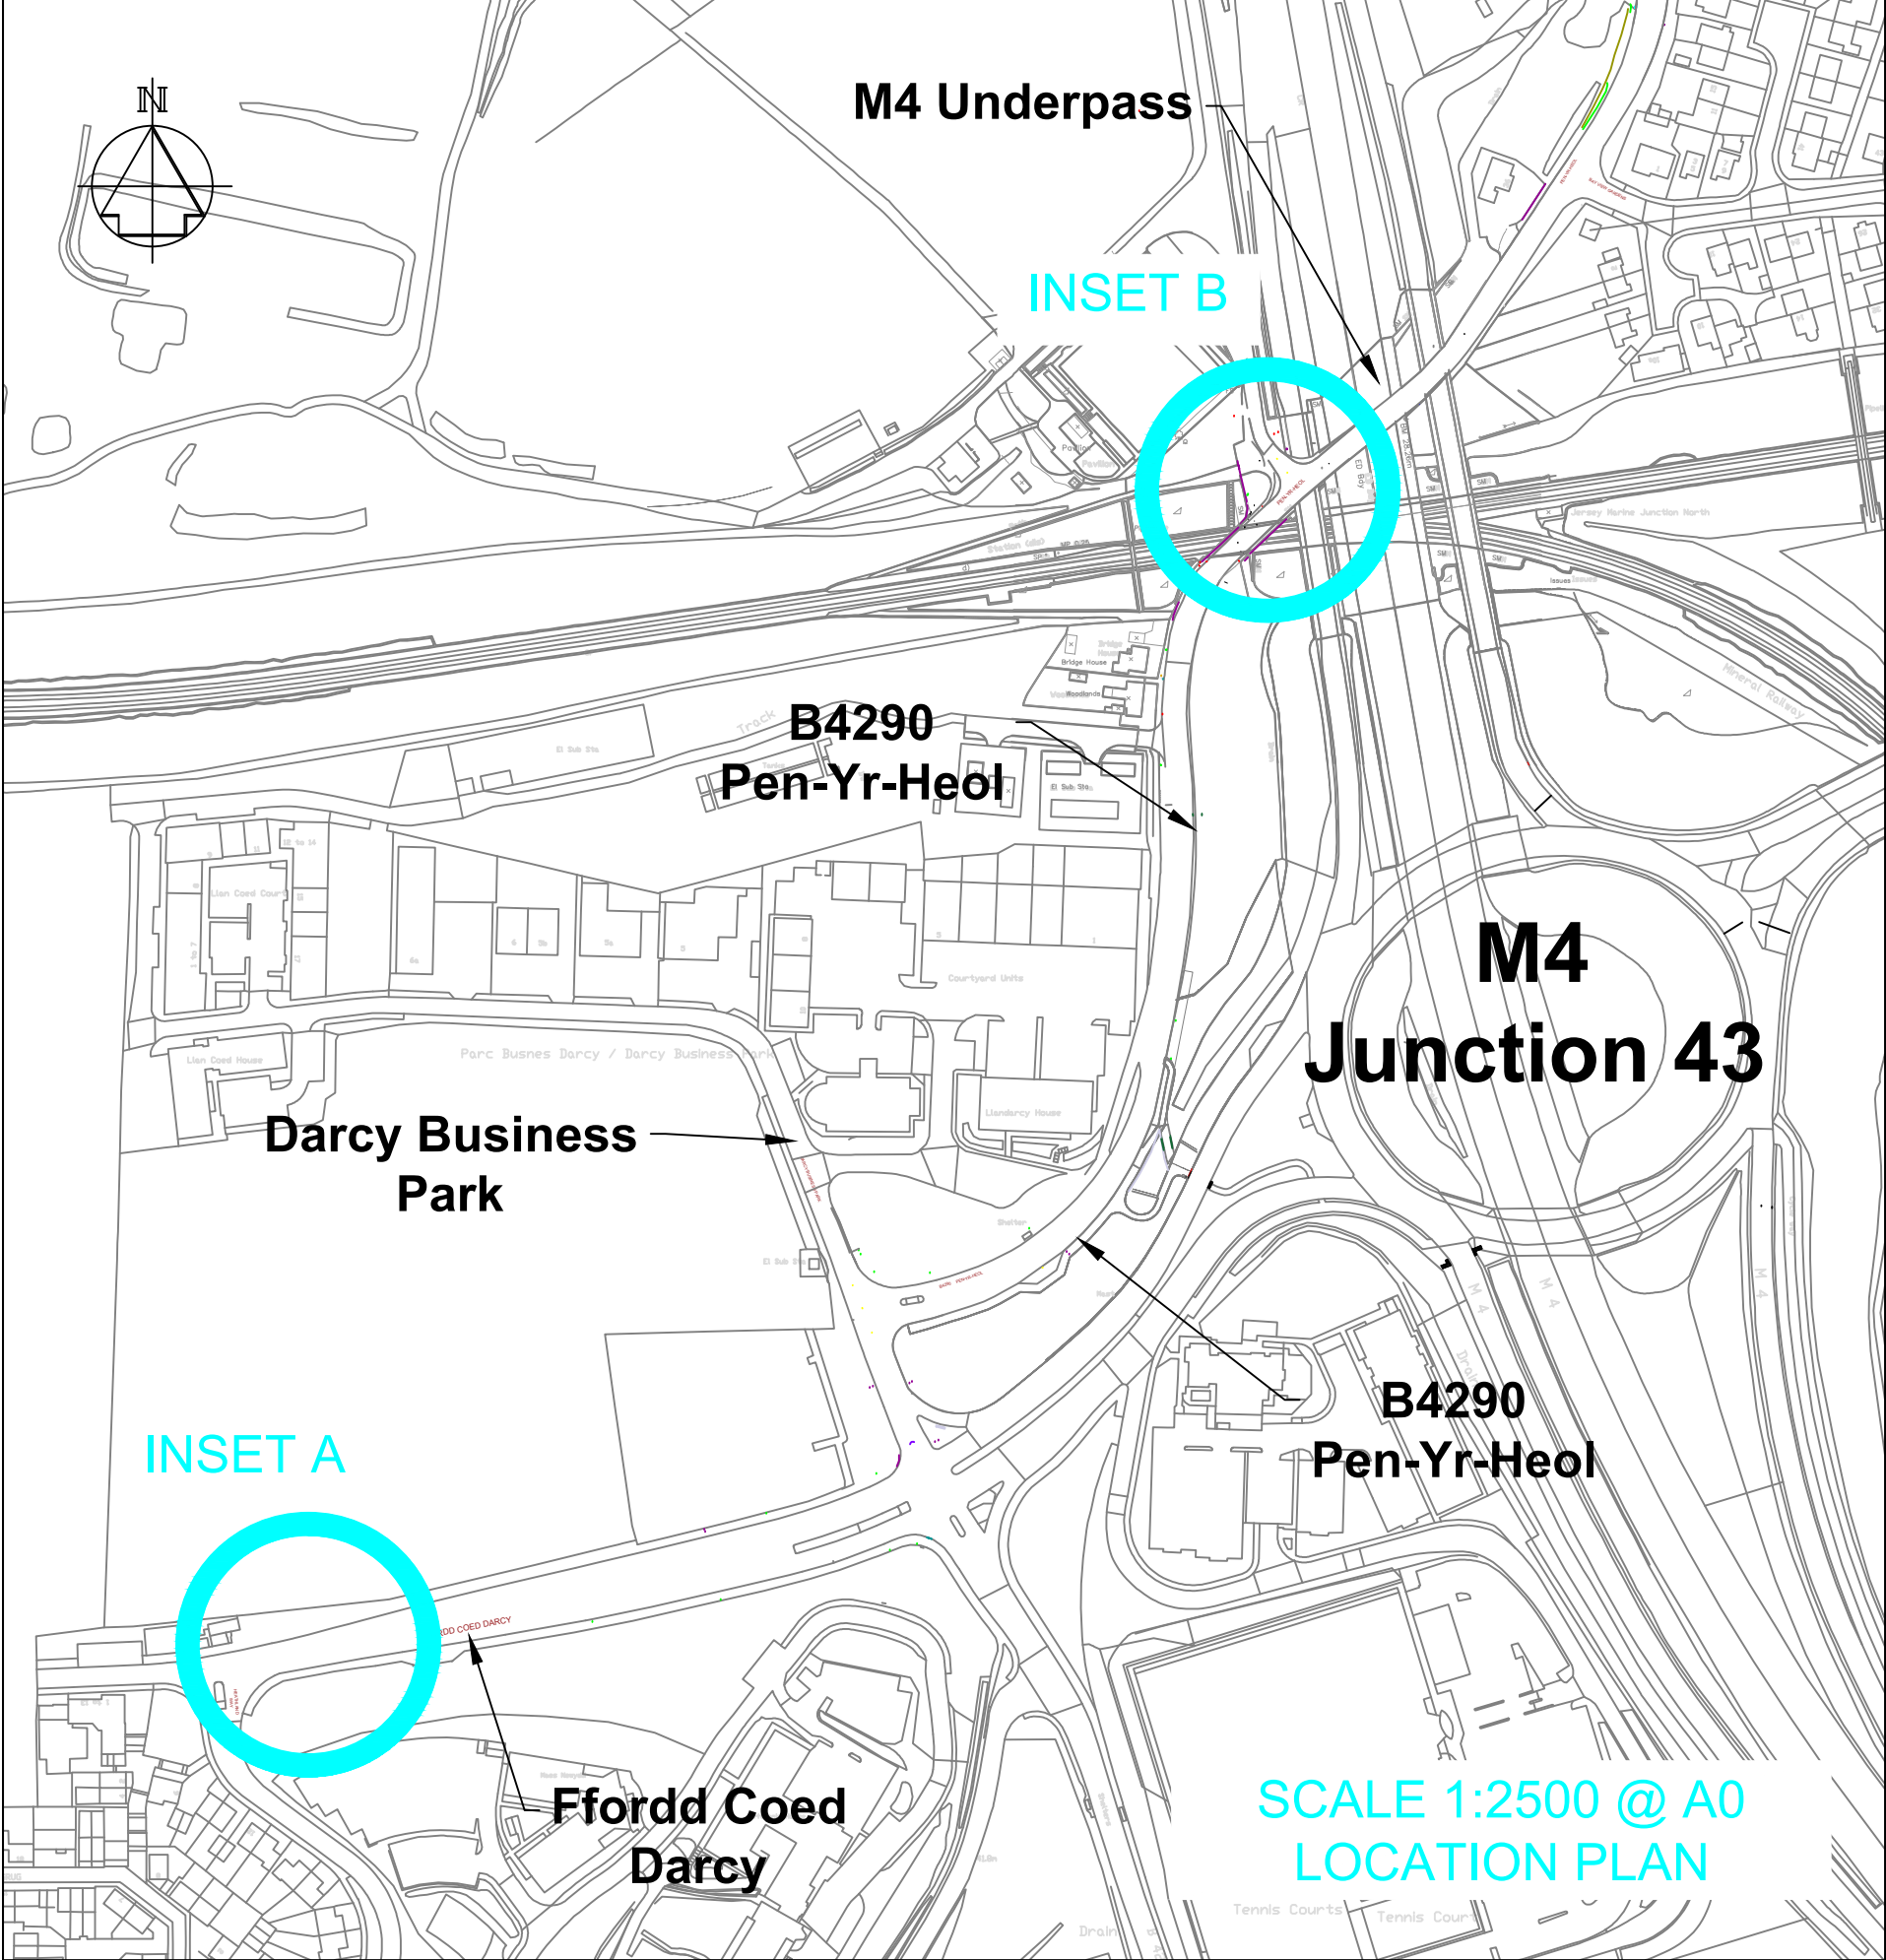

NOTES

1. All dimensions are in millimetres unless otherwise stated.

KEY:-

- Proposed Toucan Crossing Facility
- Proposed Zebra Crossing Facility on Speed Plateau
- Proposed Speed Plateau

Rev	Details	Dr	Ch	Ap	Date
Client					
Cyngor Castell-nedd Port Talbot Neath Port Talbot Council ENGINEERING AND TRANSPORT NICOLA PEARCE BSC (Hons), Dip TP, MRTPI DIRECTOR OF ENVIRONMENT AND REGENERATION THE GUAYS, BRUNEL WAY BAGLAN ENERGY PARK NEATH SA11 2GG					
Job Title COED DARCY TO DWR Y FELIN SAFER ROUTES IN COMMUNITIES					
PROPOSED CROSSING FACILITIES AND TRAFFIC CALMING MEASURES					
File No.		Financial Code No.			
Drawn	RLJ	Checked	MCB	Approved	HHH
Date	JUN'26	Date	JUN'26	Date	JUN'26
Scales	As Detailed	Status			
Drawing No.		C16750 - TRO - 01			