

D59-36 – PROPOSED TRAFFIC ORDER
NEATH PORT TALBOT COUNTY
BOROUGH COUNCIL

(OFF STREET PARKING PLACES)
(AMENDMENT)
ORDER 2026

STATEMENT OF REASON

The Order is necessary to amend the Authority's car park charges.

**NEATH PORT TALBOT COUNTY BOROUGH COUNCIL
CYNGOR BWRDEISTREF SIROL CASTELL-NEDD PORT TALBOT**

**(OFF-STREET PARKING PLACES)
(AMENDMENT)
ORDER 2026**

NOTICE is hereby given that Neath Port Talbot Council intends to make an amendment to the Neath Port Talbot County Borough Council (Off-Street Parking Places) (Amendment) Order 2023 made on 21st November 2023, the effect of which is as set out in the Schedule below.

A copy of the amended Order can be inspected on the Council’s Internet Website <https://www.npt.gov.uk/traffic-regulation-orders-tros>

Any objections should be submitted in writing, setting out the reasons thereof, to reach the Head of Engineering and Transport, The Quays, Baglan Energy Park SA11 2GG by the 13th March 2026.

If you have any further enquiries regarding this notice, please send your email to: environment@npt.gov.uk

SCHEDULE

Amendment to Neath Port Talbot County Borough Council (Off-Street Parking Places) (Amendment) Order 2023

That part of Schedule in the Neath Port Talbot County Borough Council (Off Street Parking Places) (Amendment) Order 2023 (hereinafter referred to as the “Principal Order”) which deals with the Bay View, Ocean Way, Scarlet Avenue and Victoria Road Car Parks is hereby replaced and substituted with the Schedule set out in this Notice and the aforesaid “Principal Order” will hereinafter be read and construed accordingly.

<u>Name of the Parking Place</u>	<u>Date at which the order will come into effect in relation to parking place</u>	<u>Position in which vehicles may wait</u>	<u>Classes of vehicle</u>	<u>Days of Operation of Parking Place</u>	<u>Hours of Operation of Parking Place</u>	<u>Maximum Period for which vehicle may wait</u>	<u>Scale of Charges</u>	<u>Parking Permit</u>	<u>Bands</u>
Bay View Car Park Port Talbot	1 st April 2026	Wholly within a parking bay other than a disabled parking space applies to (i) to (iii) of column 4 herein. Wholly within a parking space applies to (iv) & (v) of column 4 herein.	i) motor cars within provision of section 136 (2) (a) of the Act (ii) motor cycles as defined in section 136(4) of the Act (iii) motor vehicles constructed or adapted for the use for the conveyance of goods or burden the unladen weight of which does not exceed 1525kg (iv) invalid carriages (v) disabled persons vehicles	Monday to Sunday inclusive 1 st April -30 th September Monday to Sunday inclusive 1 st October – 31 st March	8.00am to 22.00pm 8.00am to 22.00pm	Up to 1 hour Up to 2 hours All day Up to 1 hour All day	£1 £2 £4 £1 £2	N/A	C
Ocean Way Car Park Port Talbot	As above	As above	As above	As above	As above	As above	As above	N/A	C
Scarlet Avenue Car Park Port Talbot	As above	As above	As above	As above	As above	As above	As above	N/A	C
Victoria Road Car Park Port Talbot	As above	As above	As above	As above	As above	As above	As above	N/A	C

DATED 20th FEBRUARY 2026
M C GRIFFITHS
CHIEF LEGAL OFFICER

**NEATH PORT TALBOT COUNTY BOROUGH COUNCIL
CYNGOR BWRDEISTREF SIROL CASTELL-NEDD PORT TALBOT**

**(OFF-STREET PARKING PLACES)
(AMENDMENT)
ORDER 2026**


The Neath Port Talbot County Borough Council in exercise of its powers under Sections 32, 33, 34, 35 and Part IV of Schedule 9 of the Road Traffic Regulation Act 1984 (hereinafter referred to as “The Act of 1984”) and of all other powers it enabling and after consultation with the Chief Officer of Police in accordance with Part III of Schedule 9 of the Act of 1984 hereby make the following Amendment Order:-

1. This Order shall come into operation on the 2026 and may be cited as the Neath Port Talbot County Borough Council (Off-Street Parking Places) (Amendment) Order 2026.
2. (1) Except where otherwise stated, any reference in this Order to a Numbered Article or Schedule is a reference to the Article or Schedule bearing that number in this Order.

(2) The Interpretation Act 1978 shall apply for the interpretation of this Order as it applies for the Interpretation of an Act of Parliament.
3. That part of the Schedule in the Neath Port Talbot County Borough Council (Off Street Parking Places) (Amendment) Order 2023 (hereinafter referred to as the “Principal Order”) which deals with the the Bay View, Ocean Way, Scarlet Avenue and Victoria Road Car Parks, shown below;-

THE COMMON SEAL)
OF THE COUNCIL)
was hereunto affixed on the)
day of 2026)
in the presence of: -)

PROPER OFFICER

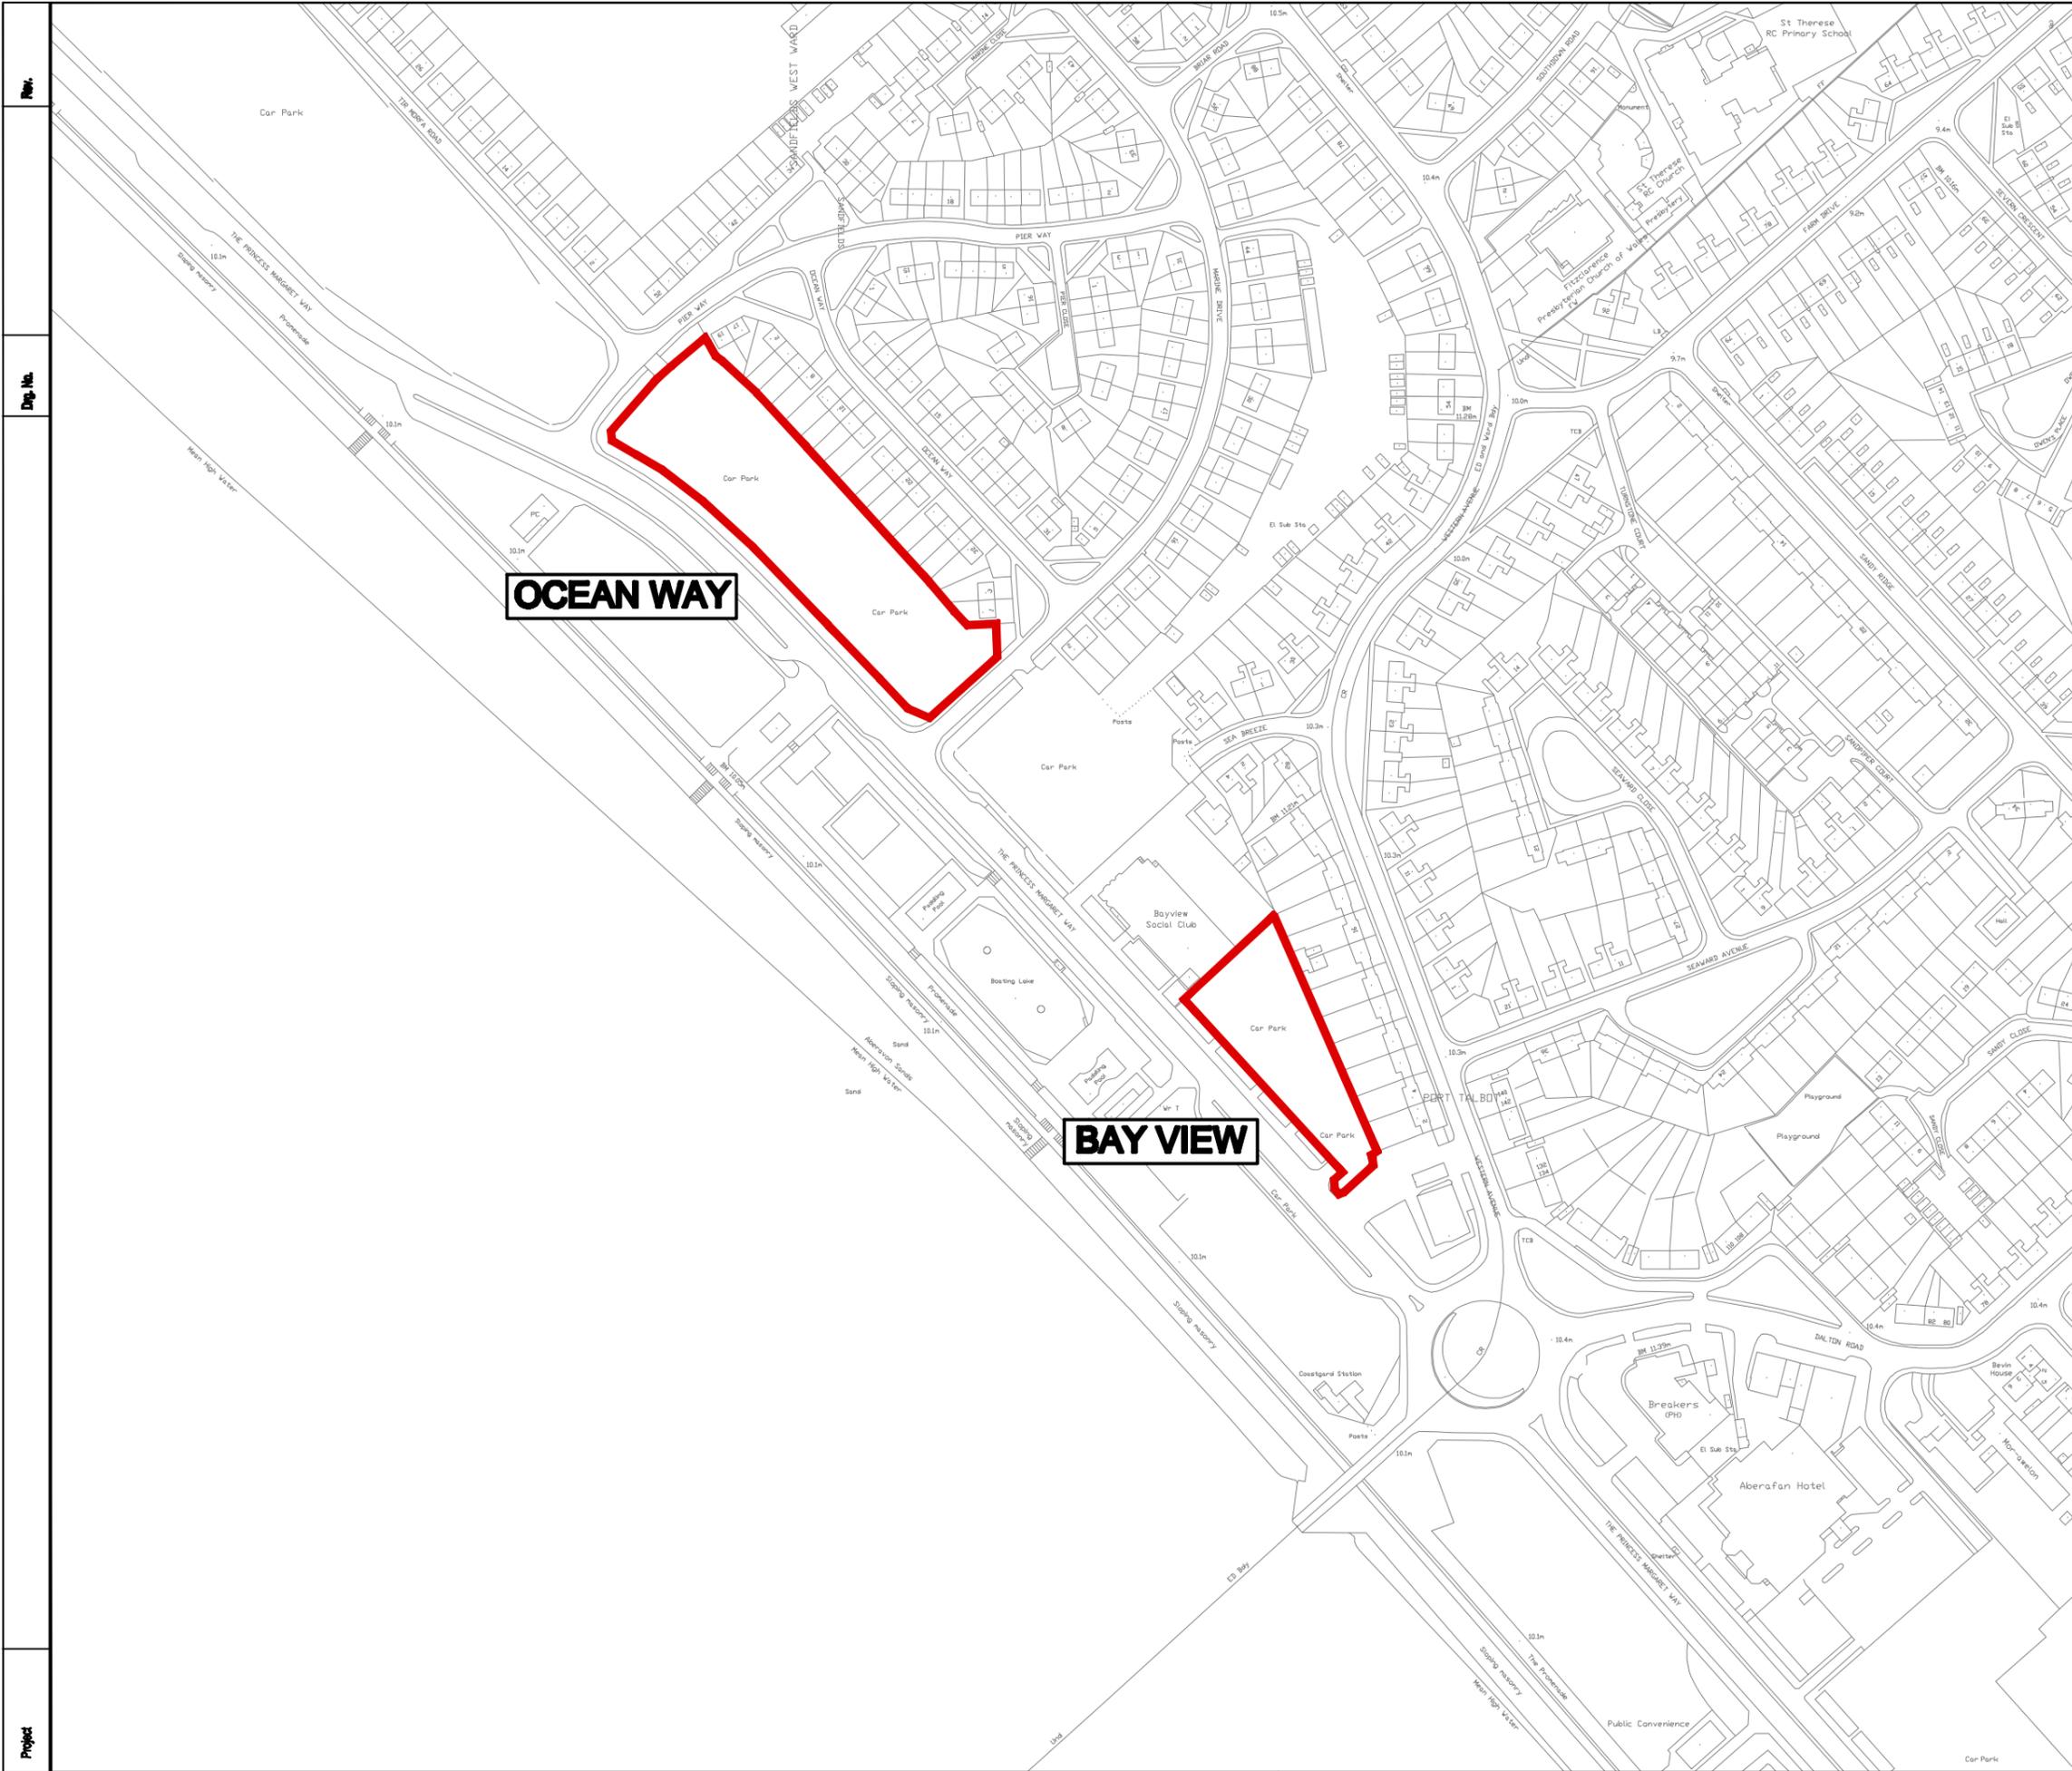

NOTES

- All dimensions in millimetres unless otherwise stated.

Rev	Details	Dr	Ch	Apr	Date



ENGINEERING & TRANSPORT
JOHN S FLOWER BSc., CEng., CEnv., FICE., MCIHT
DIRECTOR OF ENVIRONMENT
THE QUAYS, BRUNEL WAY
BAGLAN ENERGY PARK SA11 2GG
www.npt.gov.uk

Project

Drawing Title

SEA FRONT CAR PARKS

File No.	FILE-NO	Property Ref. No.	PROPNO.
Drawn	<i>J. Hughes</i>	Checked	Approved
Date		Date	Date
Scale	1:1250		
Drawing No.			Rev.

Rev. No.
 Dwg. No.
 Project



Title:
Scarlet Avenue Car Park

Scale: 1:1250

Created by:
ts212

Date: 13/03/2018

Description:
Page printed from
GeoDiscoverer





Title:
Victoria Road Car Park

Scale: 1:1250

Created by:
ts212

Date: 13/03/2018

Description:
Page printed from
GeoDiscoverer

