

**D58-3270 – PROPOSED TRAFFIC ORDER**  
**NEATH PORT TALBOT COUNTY**  
**BOROUGH COUNCIL**

**(C260 HEOL TREHARNE TO JERSEY TERRACE,**  
**BLAENGWYNFI)**

**(REVOCATION OF 40 MPH SPEED LIMIT)**

**ORDER 2025**

**STATEMENT OF REASON**

The order is necessary to lower the existing speed limit on a section of the C260 Heol Treharne to Jersey Terrace in the interest of Road Safety.

**NEATH PORT TALBOT COUNTY BOROUGH COUNCIL**  
**CYNGOR BWRDEISTREF SIROL CASTELL-NEDD PORT TALBOT**  
**(C260 HEOL TREHARNE TO JERSEY TERRACE, BLAENGWYNFI)**  
**(REVOCATION OF 40 MPH SPEED LIMIT)**

**ORDER 2026**

**NOTICE** is given that the Council intends to make an Order under Sections 1 and 2 and Part IV of Schedule 9 of the Road Traffic Regulation Act 1984, the effect of which is as set out in the Schedule below.

A copy of the draft Order, plan and statement of reasons can be inspected on the Council's Internet Website <https://www.npt.gov.uk/traffic-regulation-orders-tros>.

Any objections should be submitted in writing, setting out the reasons thereof, to reach the Head of Engineering and Transport, The Quays, Baglan Energy Park SA11 2GG by 6<sup>th</sup> July 2026.

If you have any further enquiries regarding this notice, please send your email to: [environment@npt.gov.uk](mailto:environment@npt.gov.uk)

**SCHEDULE**

**Schedule 1 – Revocation of 40 MPH Speed Limit**

**1.1 (A4107 Afan Valley Road, Abergwynfi to Port Talbot) and (A4109 Inter Valley Road, Banwen/Onllwyn) (30 and 40 MPH Speed Limits)**

**Order 2005**

**Schedule 2.1 Swyn y Nant Blaengwynfi**

From its junction with the A4107 Afan Valley Road for a distance of approximately 195 metres in an easterly direction.



For clarification the aforementioned section of road will now default to a restricted road status of 20mph by virtue of street lighting.

**DATED 15<sup>th</sup> JUNE 2026**

**M C GRIFFITHS**

**CHIEF LEGAL OFFICER**



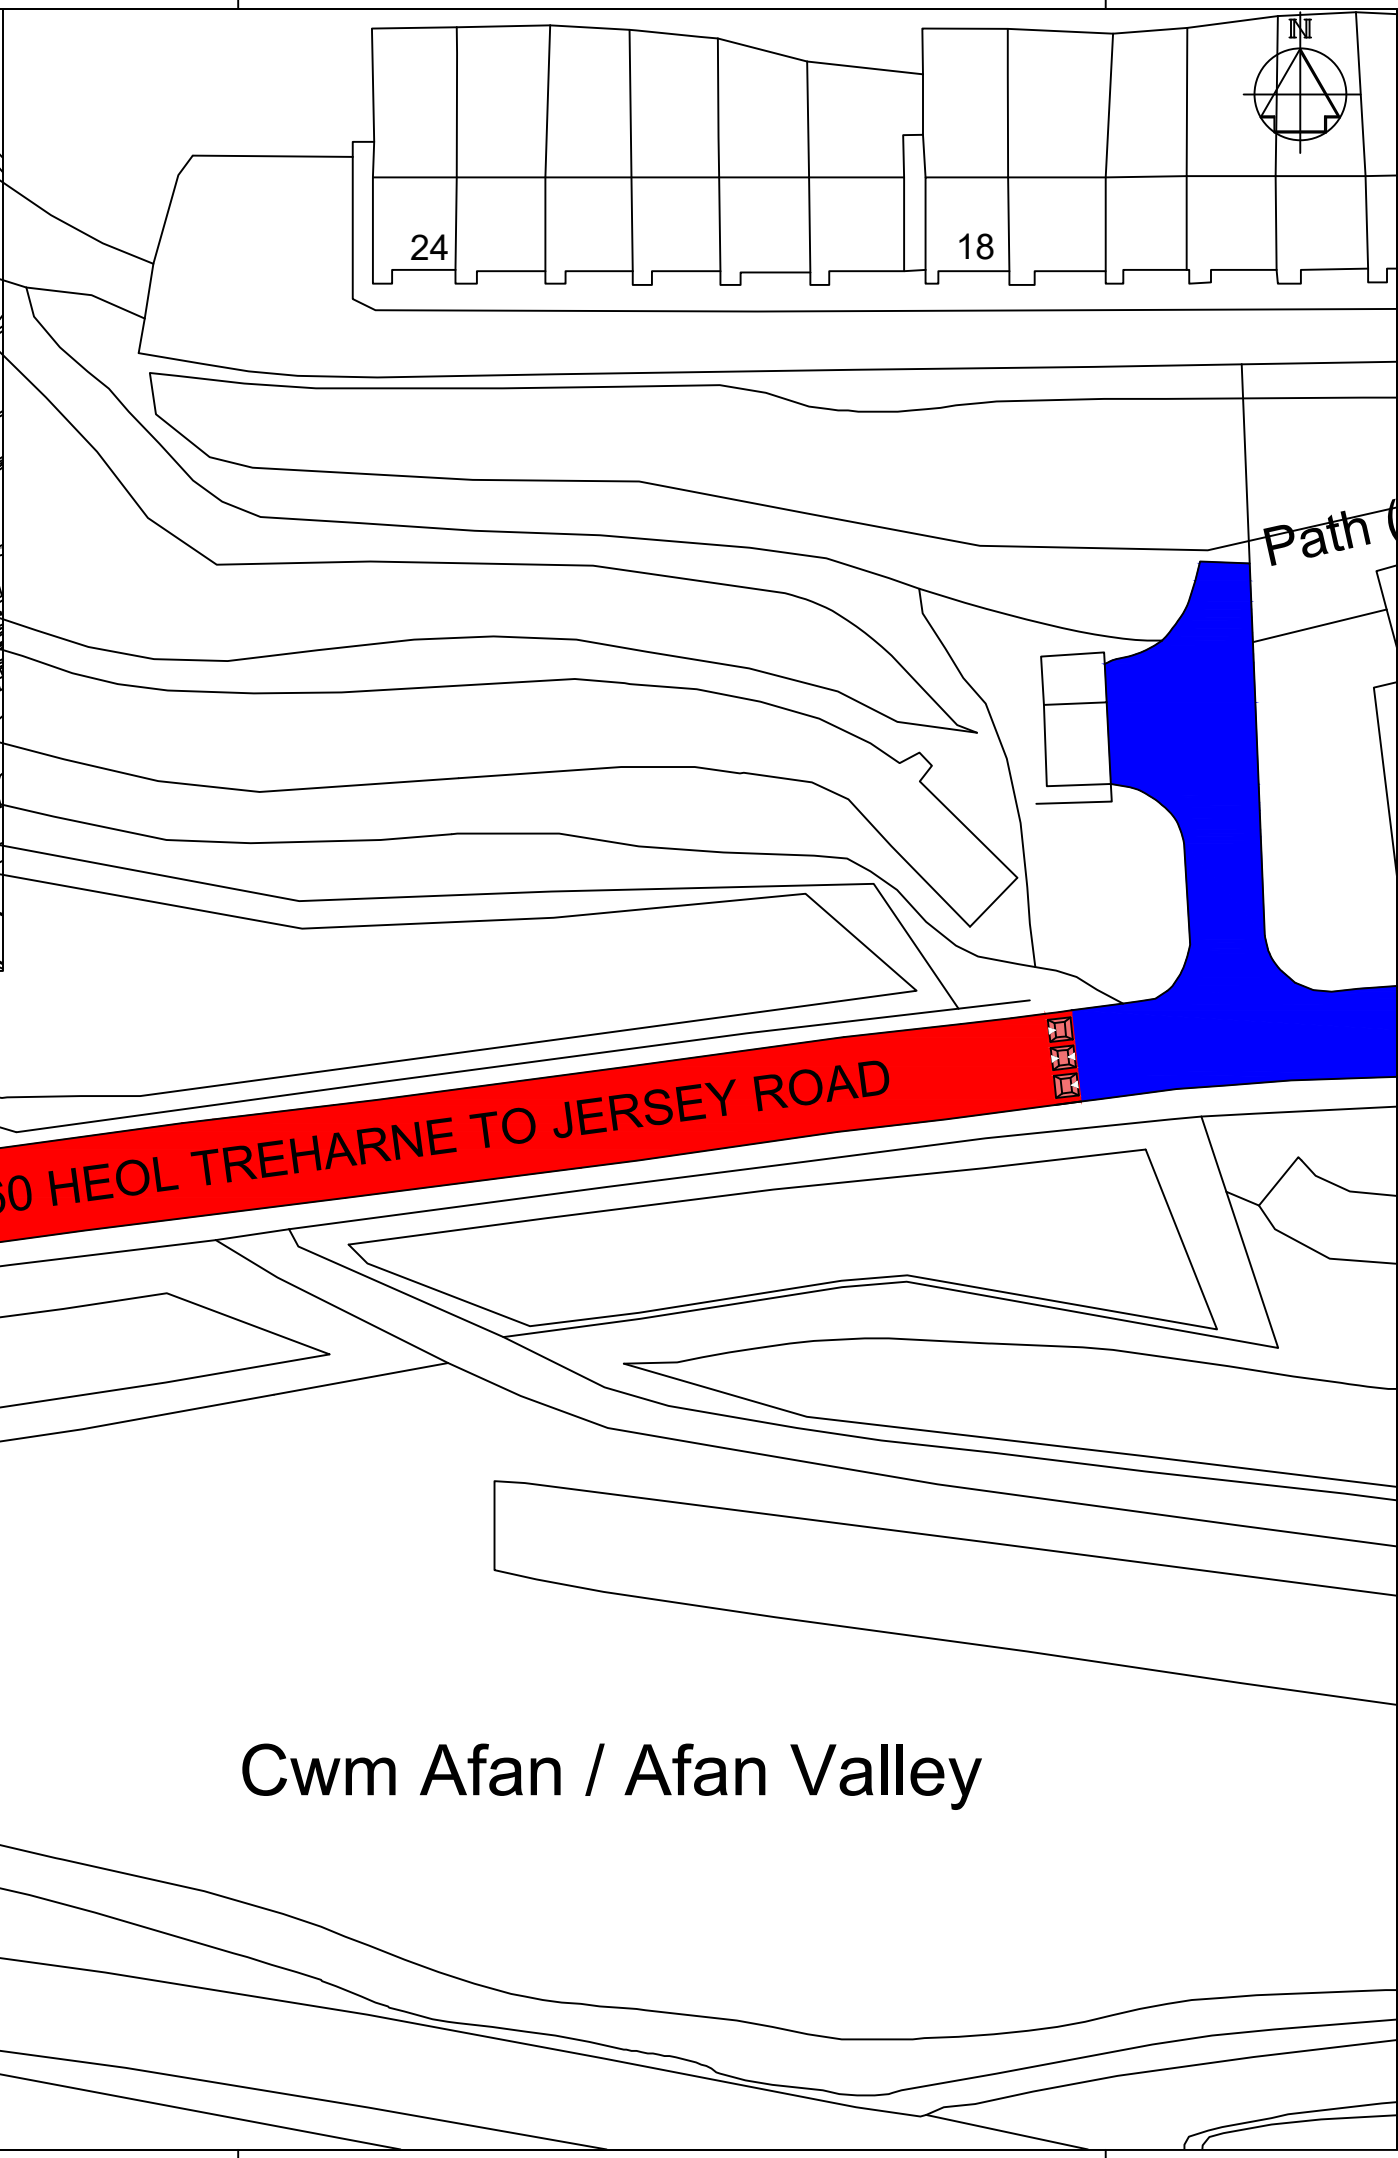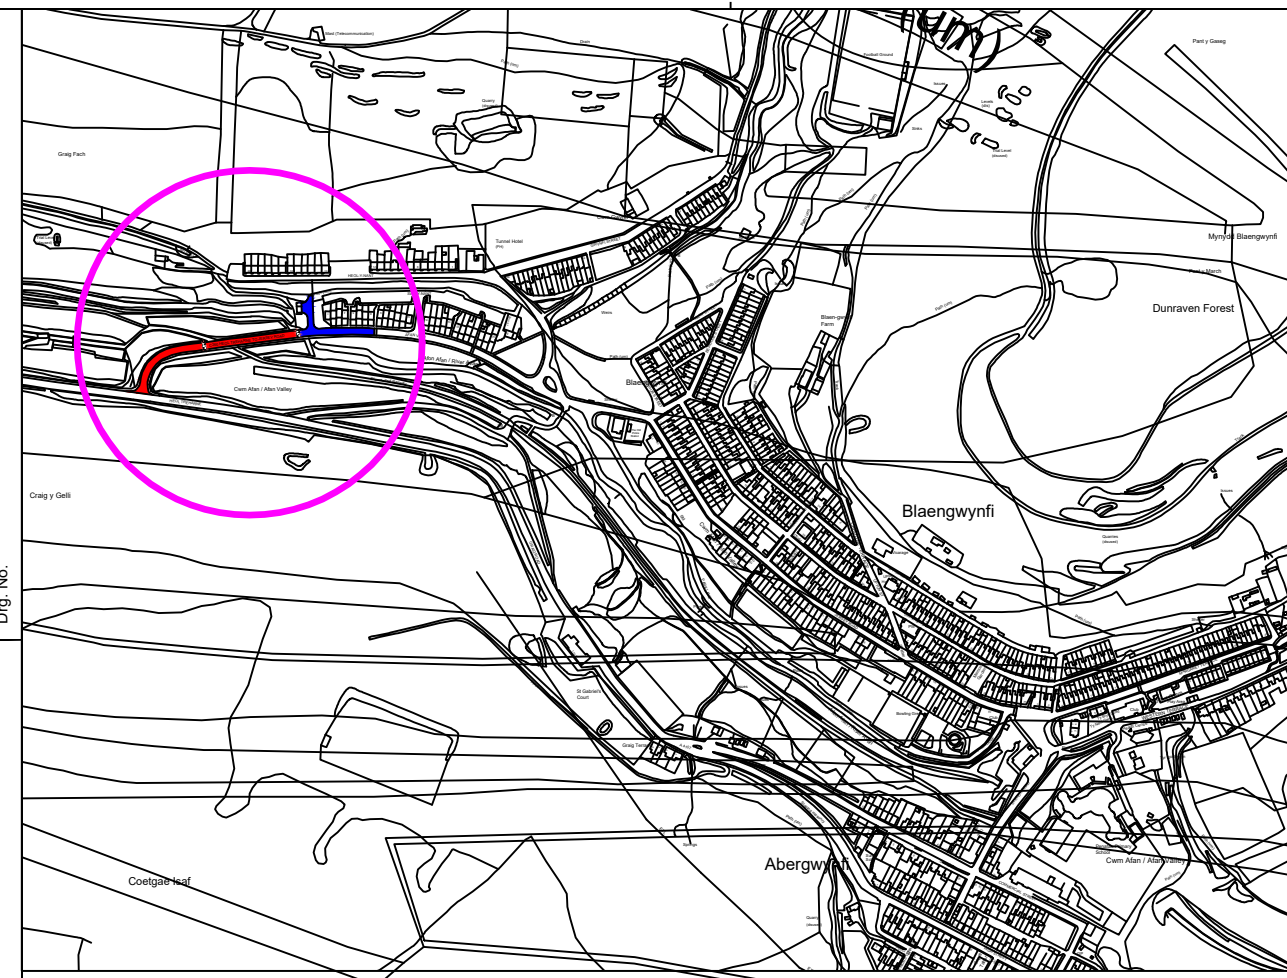

- NOTES
1. All dimensions are in millimetres unless otherwise stated.
- KEY
- Proposed Revocation Of Existing 40mph Speed. This Section Of The C260 Heol Treharne To Jersey Road Is To Revert To 20mph Default Speed Limit By Virtue Of Street Lighting
  - Existing 20mph Speed Limit

Dwg. No.

Job Title

**C260 HEOL TREHARNE TO JERSEY ROAD**

**Cwm Afan / Afan Valley**

**HEOL TREHARNE**

Rev	Details	Dr	Ch	Ap	Date

Client



ENGINEERING AND TRANSPORT  
 NICOLA PEARCE BSC (Hons), Dip TP, MRTPI  
 DIRECTOR OF ENVIRONMENT AND REGENERATION  
 THE QUAYS, BRUNEL WAY  
 BAGLAN ENERGY PARK  
 NEATH SA11 2GG

Job Title  
**C260 HEOL TREHARNE**  
**BLAENGWYNFI**  
**SPEED LIMIT REDUCTION**

File No.	Financial Code No.
Drawn <b>RHC</b>	Checked <b>MCB</b> Approved <b>HIH</b>
Date <b>MAY'26</b>	Date <b>MAY'26</b> Date <b>MAY'26</b>
Scales 1:500	Status

Drawing No. **C26610 - TRO1**