

NEATH PORT TALBOT COUNTY BOROUGH COUNCIL
CYNGOR BWRDEISTREF SIROL CASTELL-NEDD PORT TALBOT

(EASTERN AVENUE, EASTERN AVENUE LANE TO
NANT Y FEDW AND VIADUCT ROAD, CYMMER)
(REVOCATION) AND (30MPH SPEED LIMIT)

ORDER 2024

NOTICE is given that the Council on the 4th November 2024 made an Order in pursuance of its powers as contained in Section 84 and Part IV of Schedule 9 of the Road Traffic Regulation Act 1984 the effect of which is as set out in the Schedule below.

A copy of the Order and plan can be inspected on the Council's Internet Website <https://www.npt.gov.uk/traffic-regulation-orders-tros>.

The Order will come into force on the 11th November 2024.

If any person wishes to question the validity of the Order or of any of its powers on the grounds that it or they are not within the powers conferred by the Act or that any requirements of the Act or of any instrument made under the Act has not been complied with, that person may, within 6 weeks from the date on which the Order is made, apply for that purpose to the High Court.

Schedule 1 – Revocation

To revoke any existing speed limit orders in so far as it relates to the length of road set out in Schedule 2 of this Order.

Schedule 2 – Proposed 30mph Speed Limit

2.1 Eastern Avenue, Cymmer.

From its junction with Coronation Avenue for a distance of approximately 150 metres in an easterly direction.

2.2 Eastern Avenue Lane to Nant Y Fedw, Cymmer.

From a point approximately 150 metres east of its junction with Coronation Avenue for a distance of approximately 272 metres easterly then north easterly direction.

2.3 Viaduct Road, Cymmer.

From its junction with eastern avenue lane to Nant Y Fedw for its entire length of approximately 390 metres to its junction with A4107 from Cymmer to Blaengwynfi.

DATED 8th NOVEMBER 2024

M C GRIFFITHS

HEAD OF LEGAL & DEMOCRATIC SERVICES

NEATH PORT TALBOT COUNTY BOROUGH COUNCIL
CYNGOR BWRDEISTREF SIROL CASTELL-NEDD PORT TALBOT

(EASTERN AVENUE, EASTERN AVENUE LANE TO
NANT Y FEDW AND VIADUCT ROAD, CYMMER)
(REVOCATION) AND (30MPH SPEED LIMIT)

ORDER 2024

The Neath Port Talbot County Borough Council in exercise of its powers under Section 84 and Part IV of Schedule 9 of the Road Traffic Regulation Act 1984 (hereinafter referred to as the Act of 1984) and of all other powers it enabling and after consultation with the Chief Officer of Police in accordance with Part III of Schedule 9 of the Act of 1984 hereby makes the following order:-

1. This Order shall come into operation on the 11th day of November 2024 and may be cited as the “Neath Port Talbot County Borough Council (Eastern Avenue, Eastern Avenue Lane to Nant y Fedw and Viaduct Road, Cymmer) (Revocation) (30mph Speed Limit) Order 2024.
2. (i) Except where otherwise stated, any reference in this Order to a numbered article or schedule is a reference to the article or schedule bearing that number in this Order.

(ii) The Interpretation Act 1978 shall apply for the interpretation of this Order as it applies for the interpretation of an Act of Parliament.
3. The provisions of all existing Speed Limit Orders made under the Road Traffic Regulation Act 1984 (or under any enactment which preceded that Act) are hereby revoked in so far as they relate to the length of road specified in the Schedule of this Order.
4. No person shall cause or permit any vehicle to be driven at a speed in excess of 30 miles per hour on the length of road specified in the Schedule of this Order.

SCHEDULE

Schedule 1 – 30mph Speed Limit

1.1 Eastern Avenue, Cymmer.

From its junction with Coronation Avenue for a distance of approximately 150 metres in an easterly direction.

1.2 Eastern Avenue Lane to Nant Y Fedw, Cymmer.

From a point approximately 150 metres east of its junction with Coronation Avenue for a distance of approximately 272 metres easterly then north easterly direction.

1.3 Viaduct Road, Cymmer.

From its junction with eastern avenue lane to Nant Y Fedw for its entire length of approximately 390 metres to its junction with A4107 from Cymmer to Blaengwynfi.

THE COMMON SEAL)
OF THE COUNCIL)
was hereunto affixed on the)
4th day of November 2024)
in the presence of: -)




M.C. ...

PROPER OFFICER

NOTES

1. All dimensions are in millimetres unless otherwise stated.

- █ 20mph default speed limit
- █ Proposed 30mph Buffer speed limit.

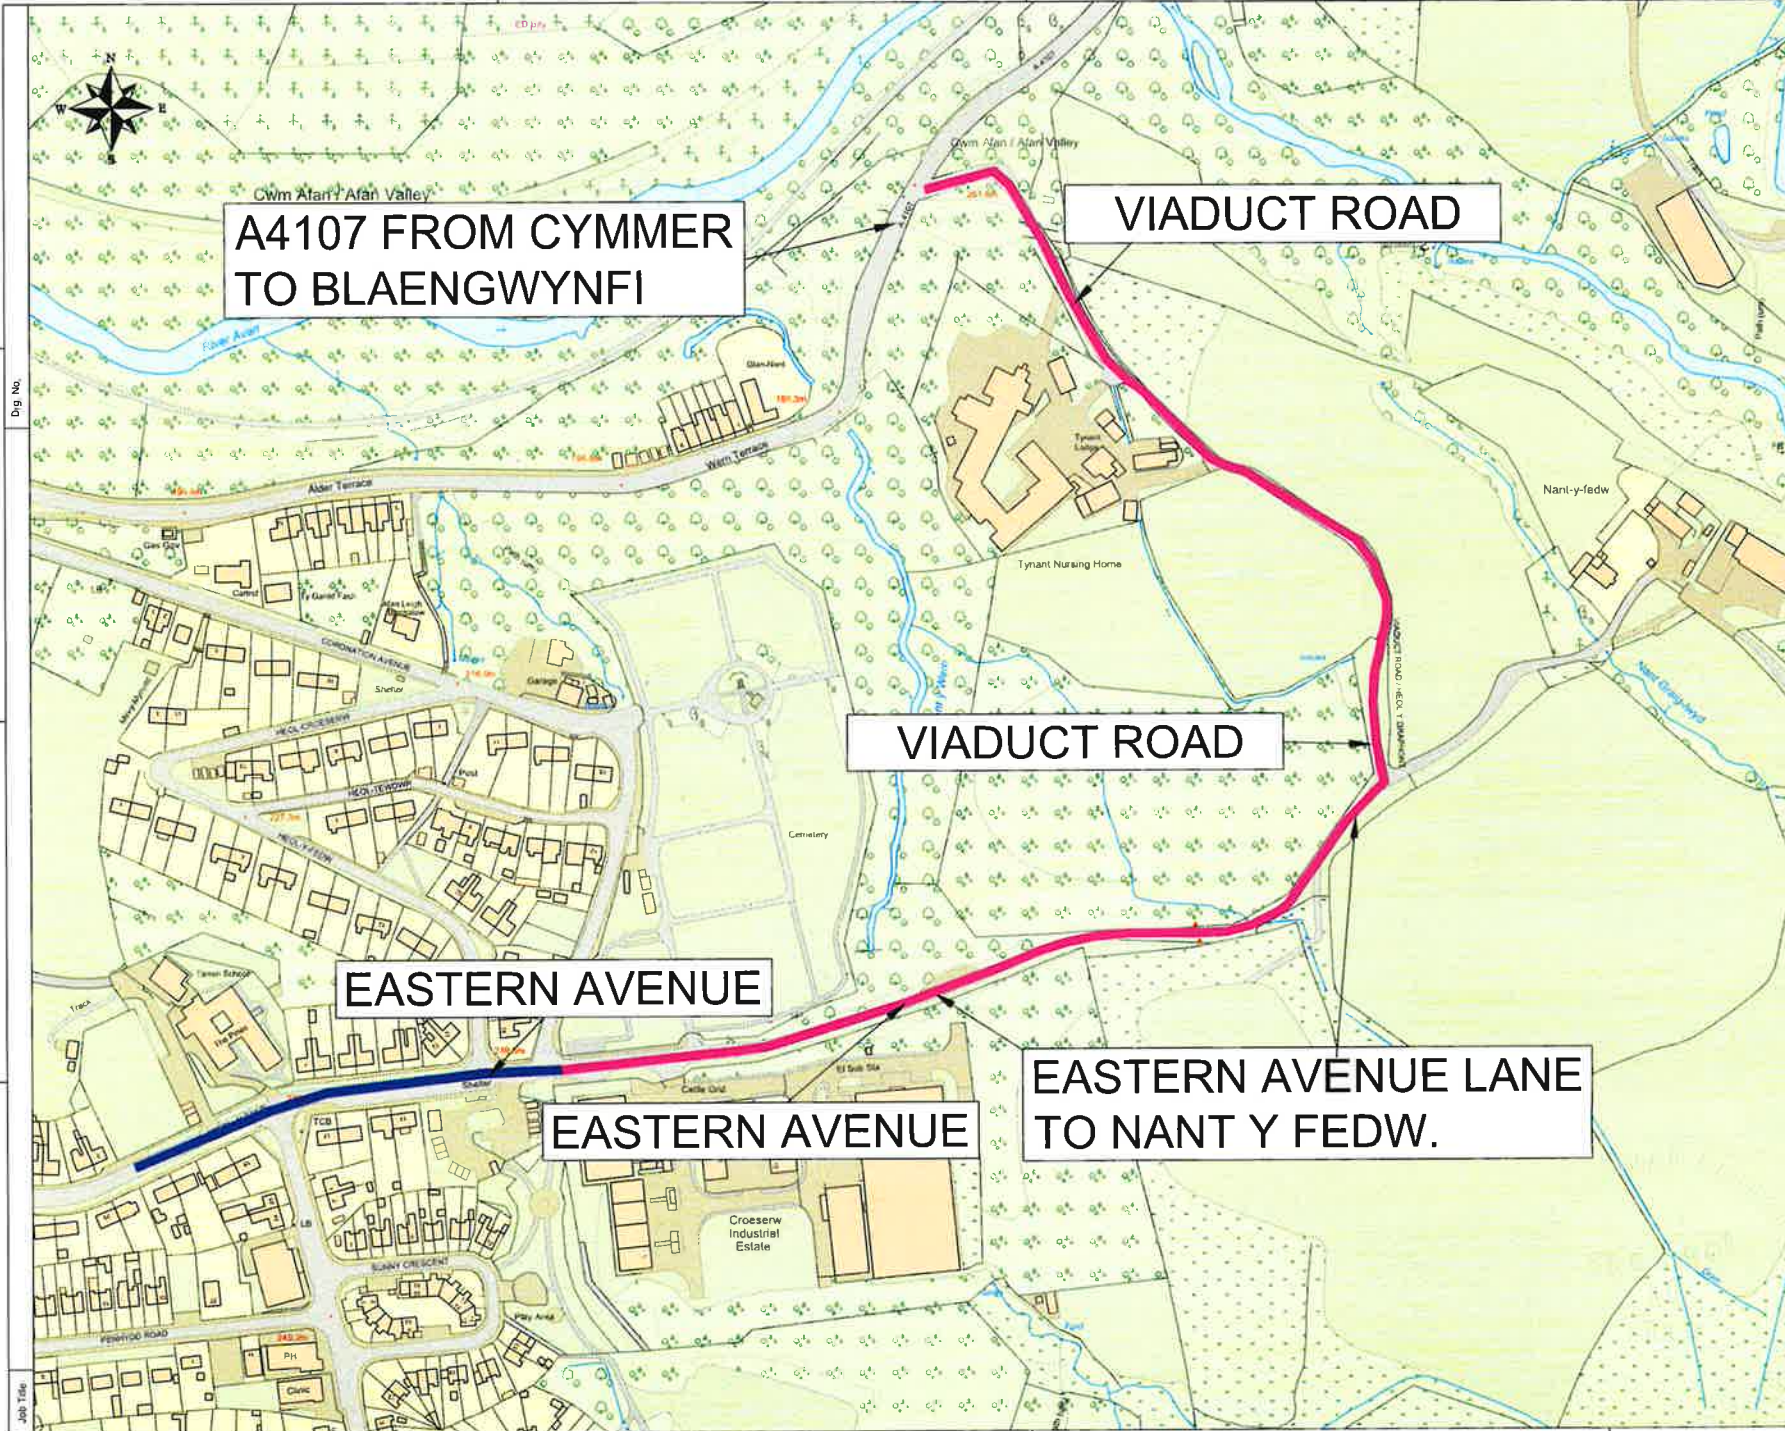

Rev	Details	Dr	Ch	Ap	Item

Cymru Gogledd-ddwyrain a de-ddwyrain
South East Wales Council
ENGINEERING AND TRANSPORT
NICOLA PEACEY BSc (Hons) Dip IP (MTP)
DIRECTOR OF ENVIRONMENT AND REGENERATION
THE QUAYS BRUNEL WAY
BACLAN-Y-NEDDY PARK
NEATH SA11 2GG

Job File
EASTERN AVENUE, EASTERN AVENUE LANE TO NANT Y FEDW AND VIADUCT ROAD, CYMMER
PROPOSED 30MPH BUFFER SPEED LIMIT

Drawn	Checked	Approved
J.J.D.		
Date: MAR24	Date:	Date:
Scale: NTS	Status: PRELIM	
Drawing No: EASTERNAVENUE-30TRO		