

These are the notes referred to on the following copy of the title plan.

This is a print of the view of the title plan obtained from HM Land Registry showing the state of the title plan on 29 October 2021 at 14:14:27. This title plan shows the general position, not the exact line, of the boundaries. It may be subject to distortions in scale. Measurements scaled from this plan may not match measurements between the same points on the ground.

This title is dealt with by HM Land Registry, Wales Office.


Dyma'r nodiadau y cyfeirir atynt ar y copi canlynol o'r cynllun teitl.

Argraffiad yw hwn o olwg o'r cynllun teitl fel y'i darparwyd gan Gofrestrfa Tir EM sy'n dangos sefyllfa'r cynllun teitl ar 29 Hydref 2021 am 14:14:27. Mae'r cynllun teitl hwn yn dangos safle cyffredinol, nid union linell, y terfynau. Gall fod gwyriadau yn y raddfa. Mae'n bosibl na fydd mesuriadau wedi eu graddio o'r cynllun hwn yn cyfateb â mesuriadau rhwng yr un pwyntiau ar y llawr.


Gweinyddir y teitl hwn gan Gofrestrfa Tir EM Swyddfa Cymru.

HM Land Registry
Current title plan

Title number **CYM255947**
 Ordnance Survey map reference **SN8107NW**
 Scale **1:2500**
 Administrative area **Neath Port Talbot /**
Castell-nedd Port Talbot

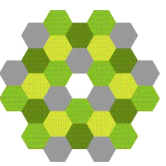

© Crown Copyright. Produced by HM Land Registry. Reproduction in whole or in part is prohibited without the prior written permission of Ordnance Survey. Licence Number 100026316

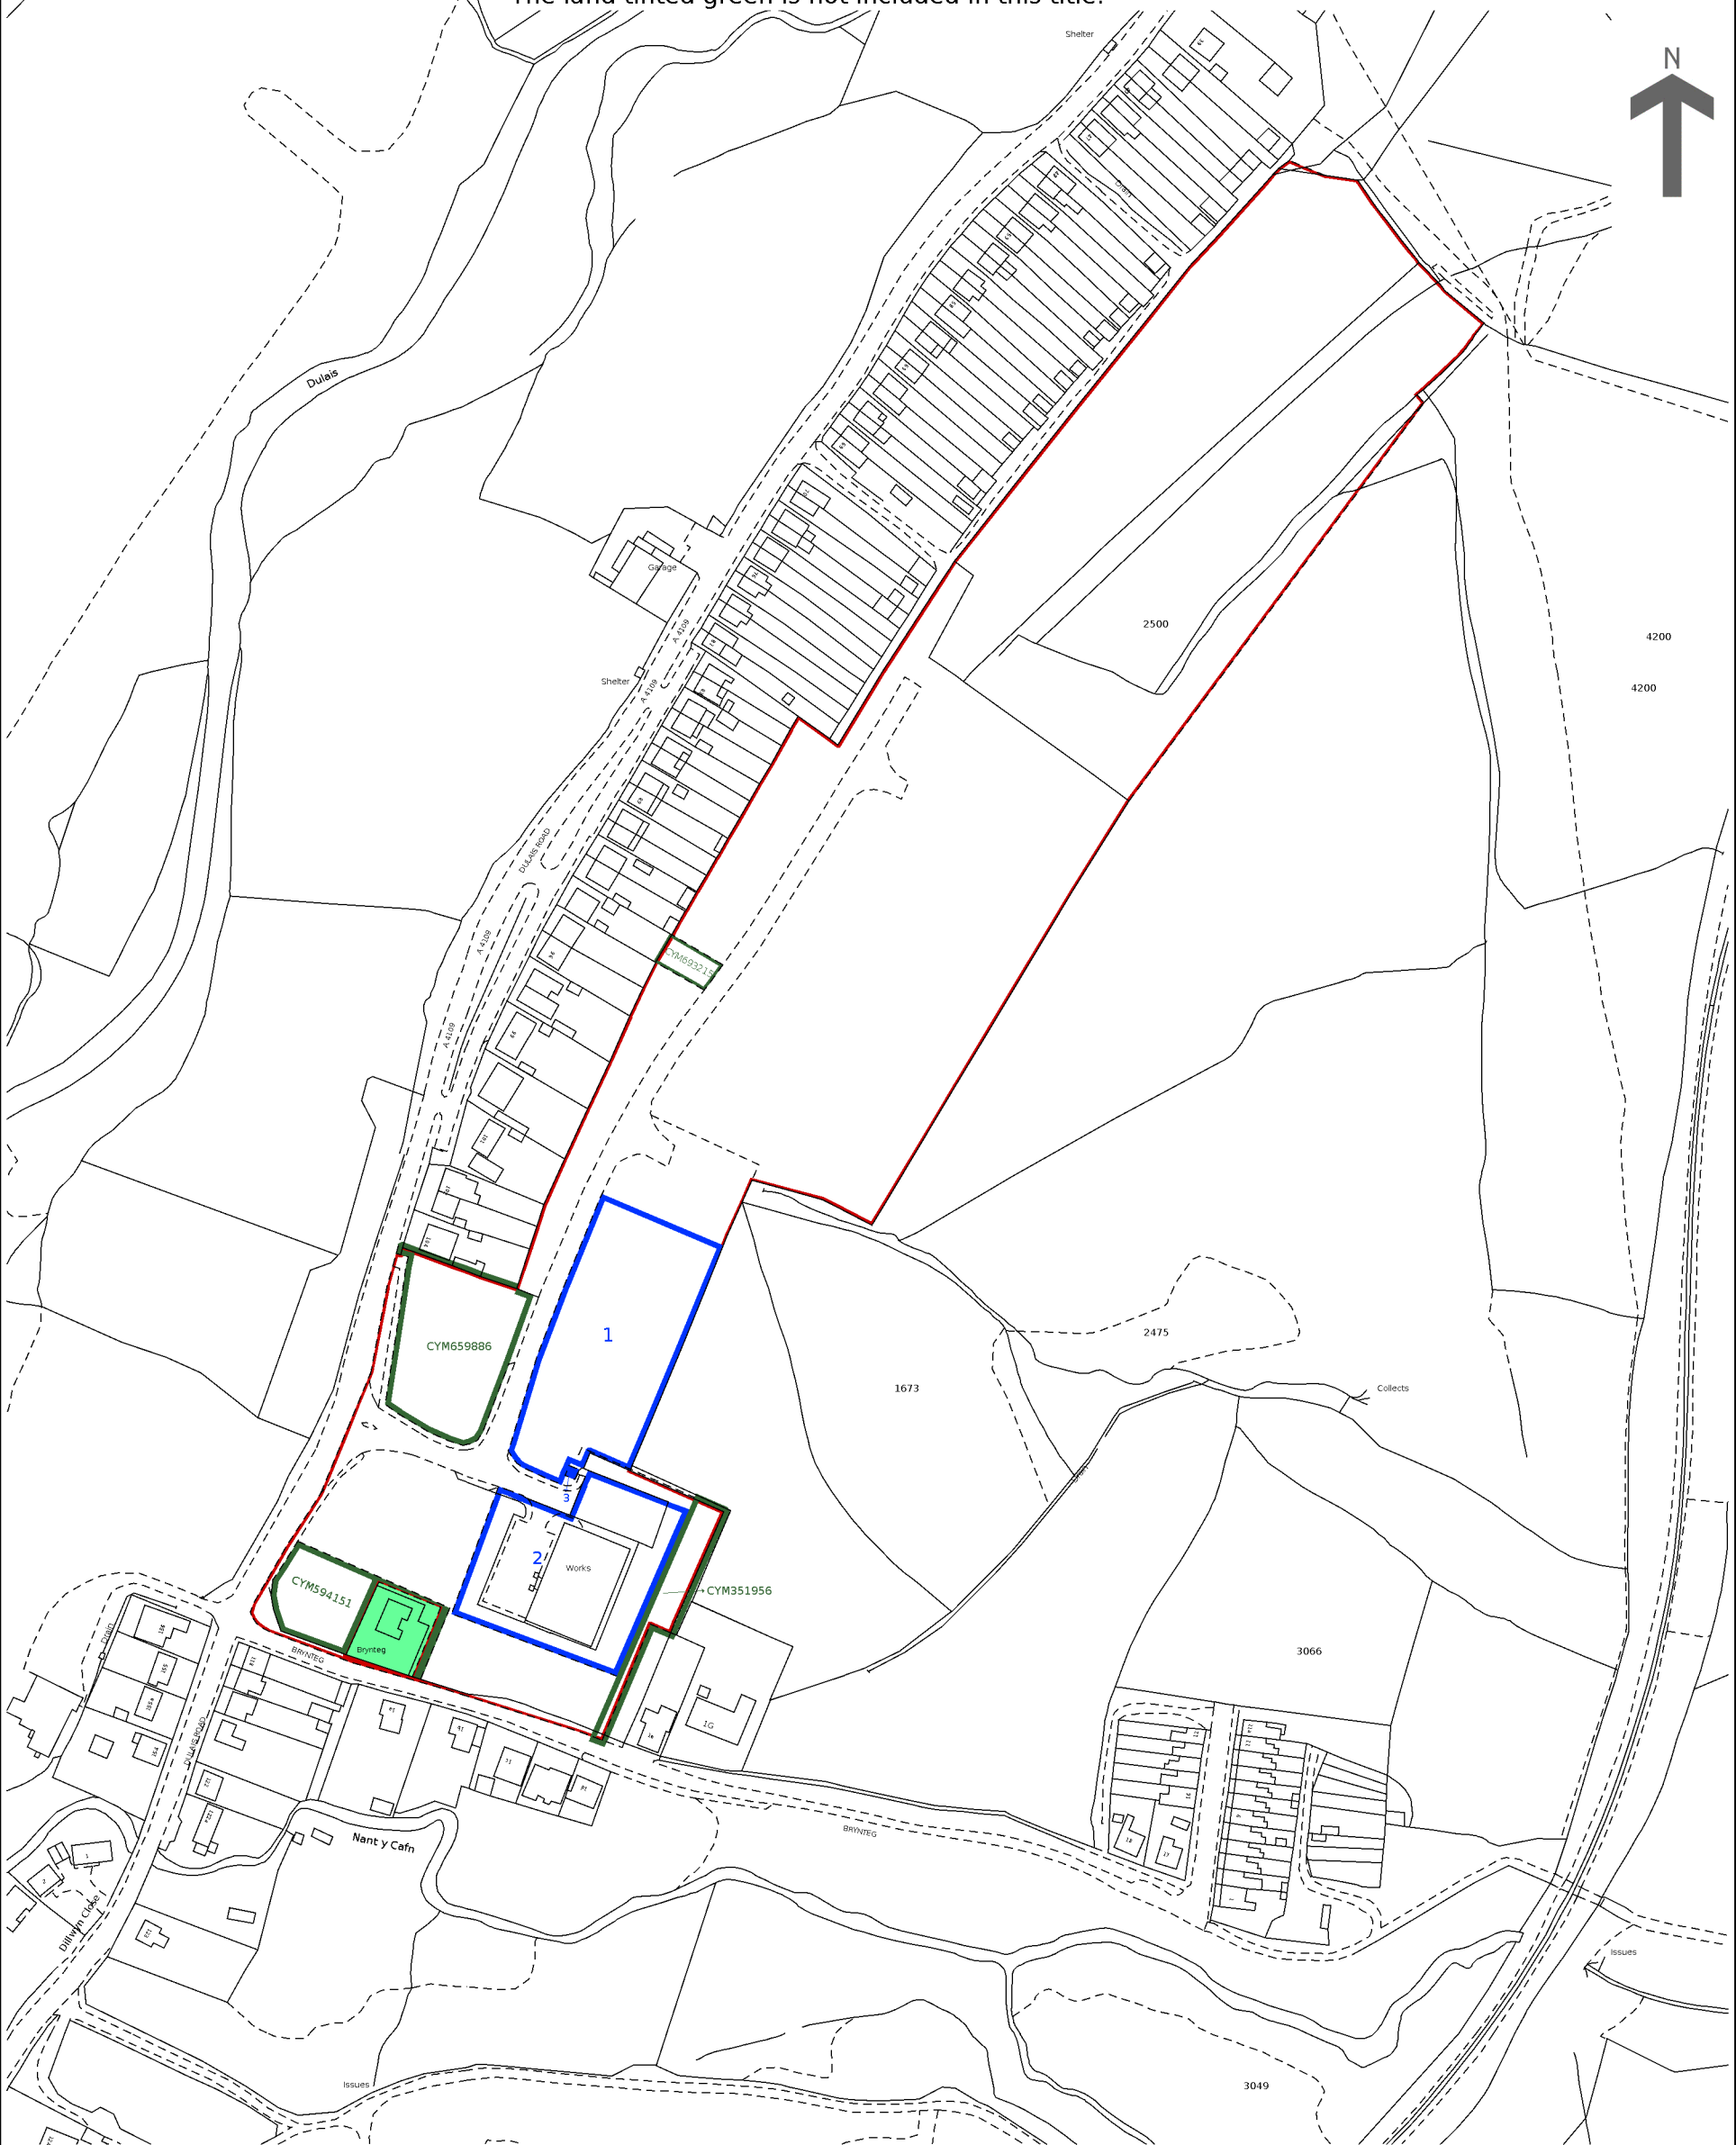

This copy of the title plan is incomplete without the preceding notes page.

Mae'r copi hwn o'r cynllun teitl yn anghyflawn heb y dudalen nodiadau flaenorol.